

HAMPSHIRE MEWS

LOT 1

INTERIOR DRAWINGS - LIGHT SCHEME

**MAIN FLOOR**

ID1	KITCHEN PLAN
ID2	KITCHEN ELEVATIONS 1 & 2
ID3	KITCHEN ISLAND ELEVATIONS
ID4	KITCHEN PANTRY
ID5	POWDER ROOM
ID6	LIVING ROOM FIREPLACE
ID7	MUDROOM + LAUNDRY

**SECOND FLOOR**

ID8	PRIMARY BEDROOM HEADBOARD WALL
ID9	PRIMARY ENSUITE
ID10	PRIMARY BEDROOM CLOSET
ID11	GUEST ENSUITE 2
ID12	GUEST ENSUITE 3

**BASEMENT**

ID13	REC ROOM WET BAR
ID14	GUEST BATHROOM

**LIGHTING PLANS**

ID15	BASEMENT LIGHTING PLAN
ID16	MAIN FLOOR LIGHTING PLAN
ID17	SECOND FLOOR LIGHTING PLAN

**FLOORING FINISHES PLANS**


ID18	BASEMENT - FLOORING FINISHES PLAN
ID19	MAIN FLOOR - FLOORING FINISHES PLAN
ID20	SECOND FLOOR - FLOORING FINISHES PLAN

**STAIR WALL MOULDING DETAIL**

ID21	SECOND FLOOR STAIR WALL MOULDING
------	----------------------------------

**DRAWING REVISIONS**

KITCHEN FRIDGE WALL
---------------------

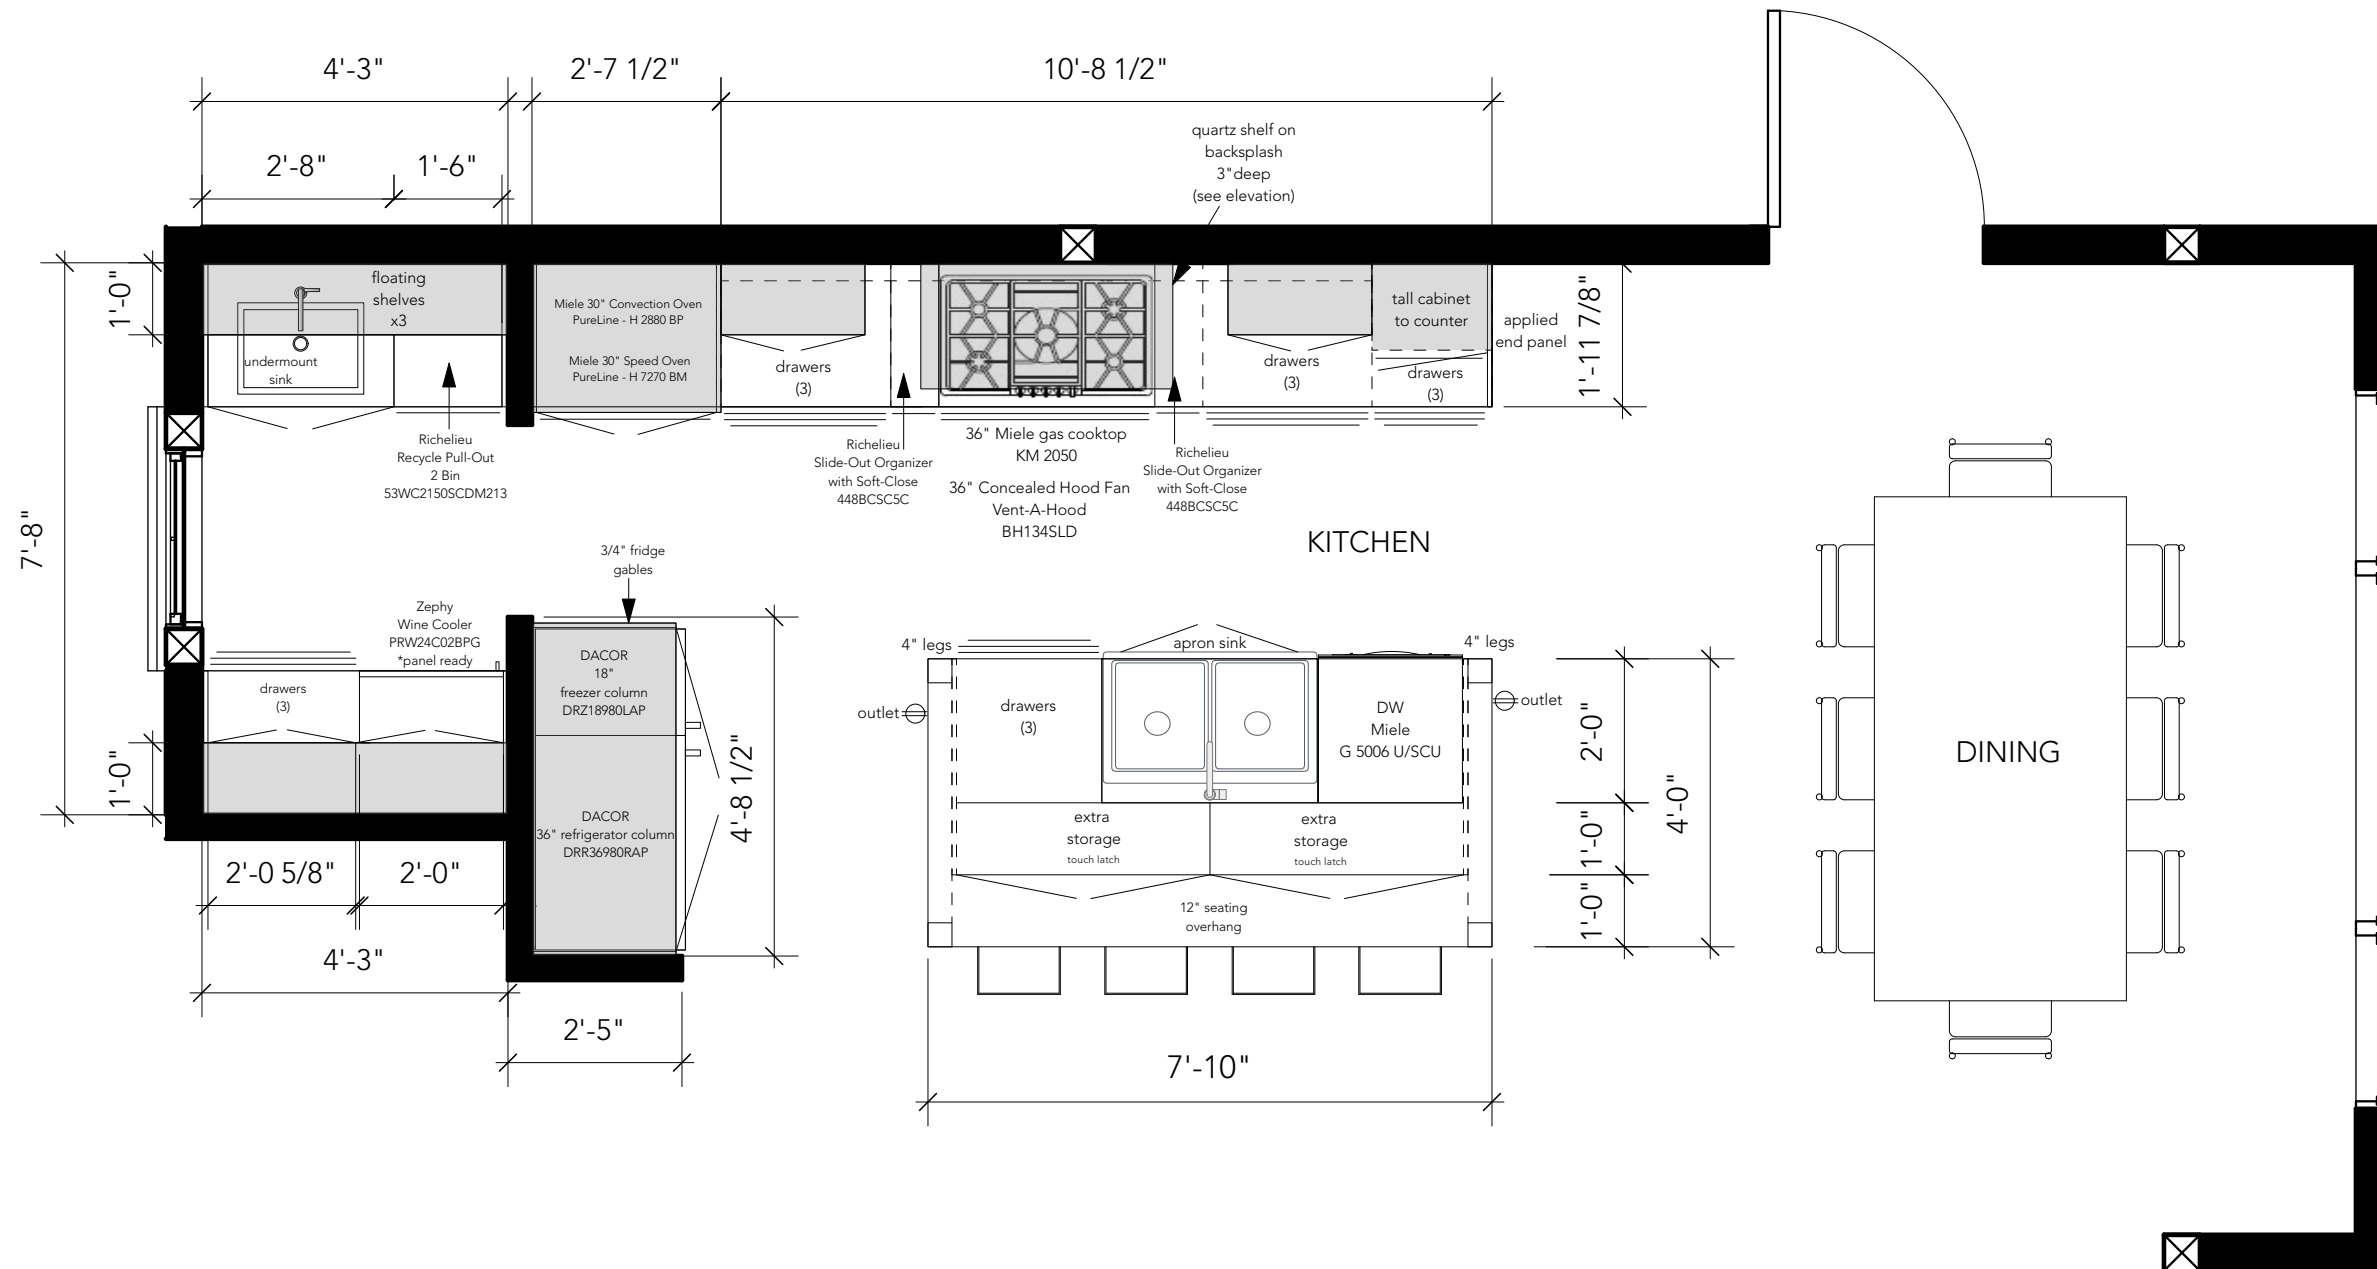

BACKSPASH DETAIL



TALL CABINET INSPIRATION

KITCHEN PLAN  
SCALE: 3/8" = 1'-0"




HAMPSHIRE MEWS  
LOT 1 - LIGHT SCHEME  
KITCHEN PLAN  
SCALE: 3/8" = 1'-0"  
03.21.24




INSPIRATION



KITCHEN ELEVATIONS  
SCALE: 3/8" = 1'-0"

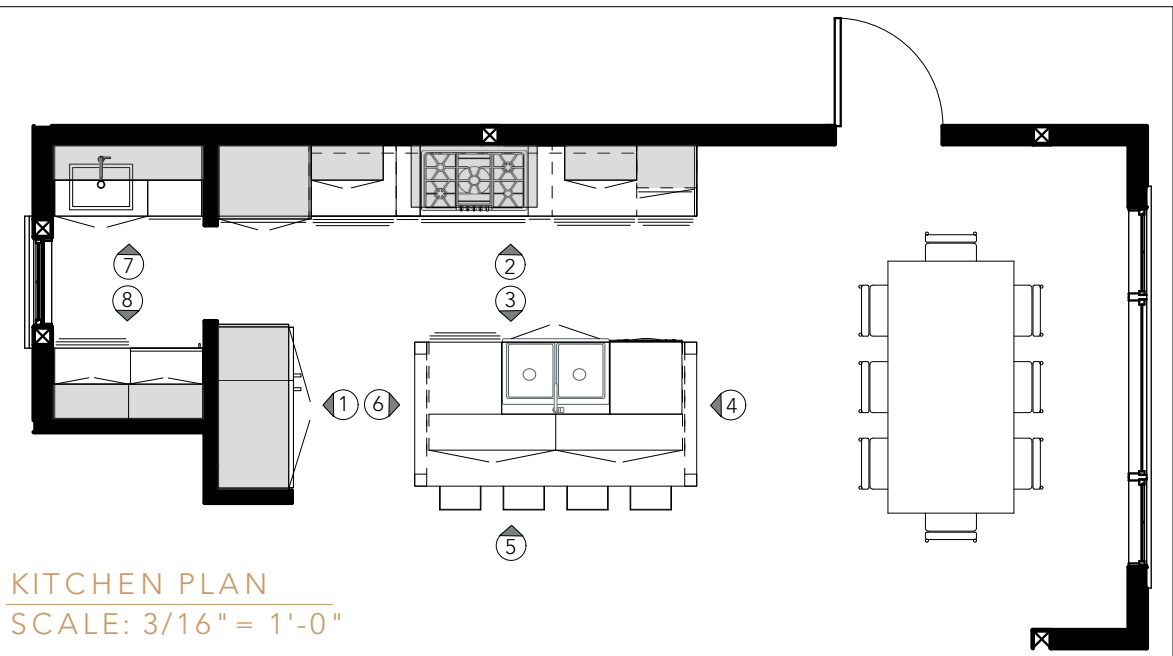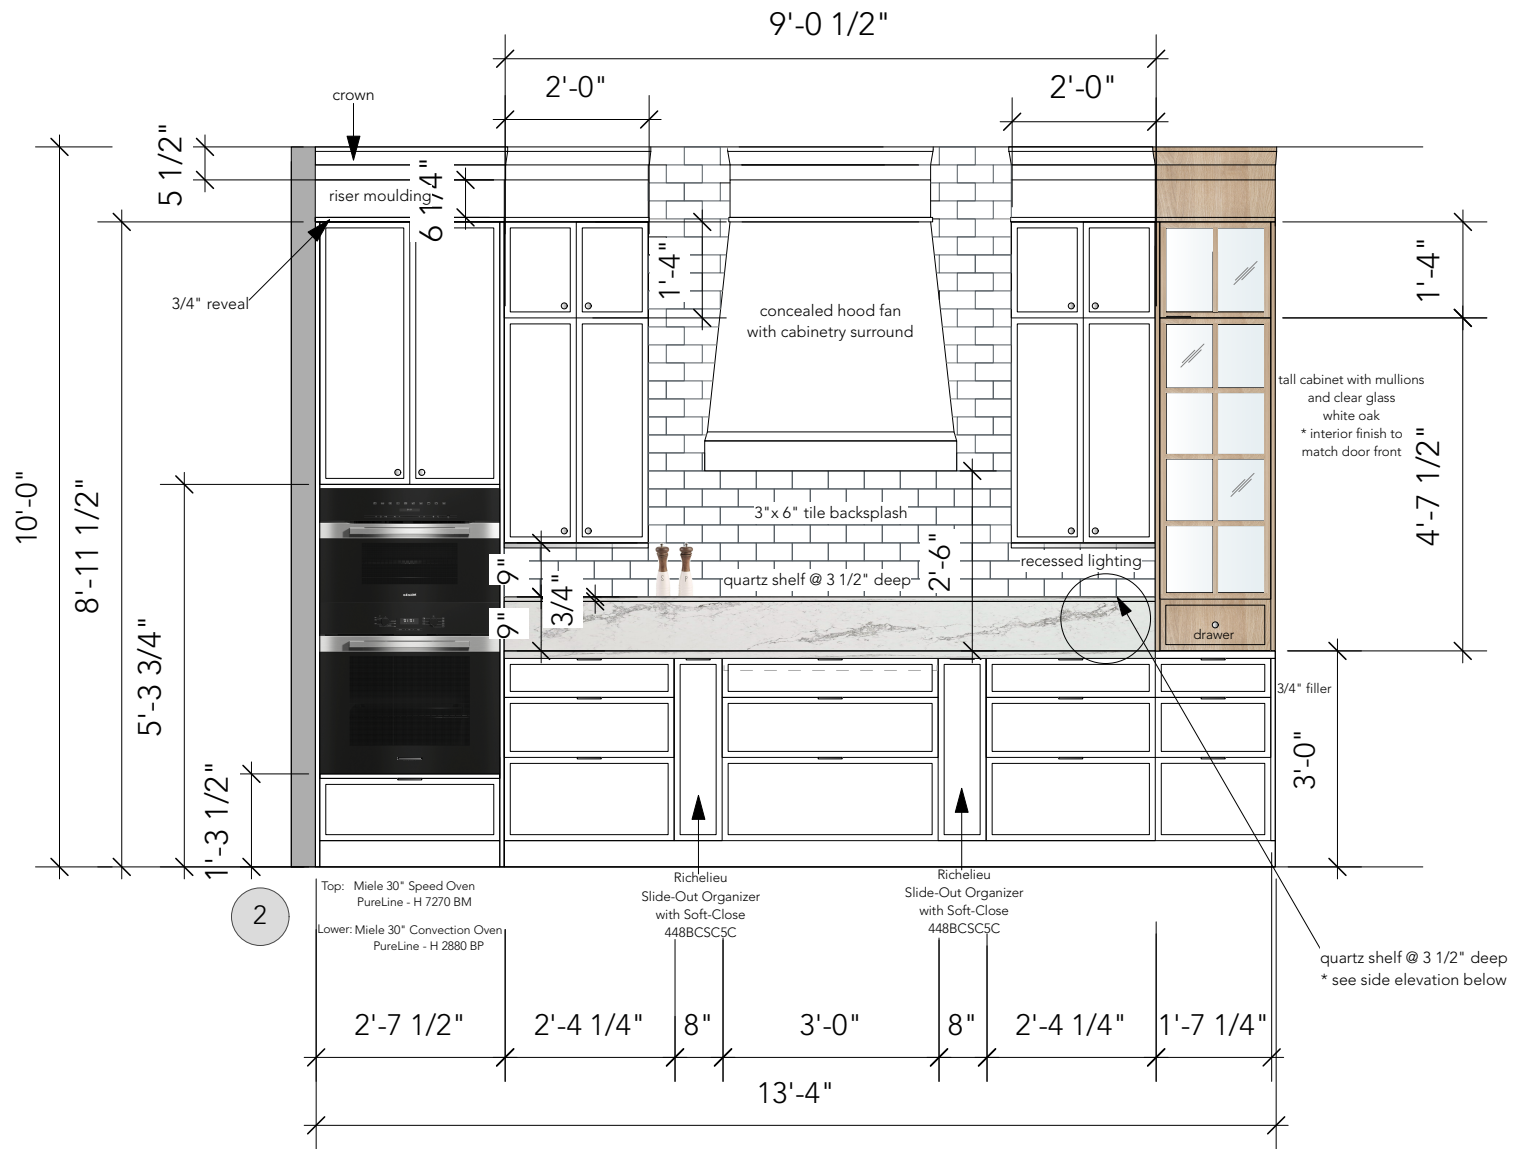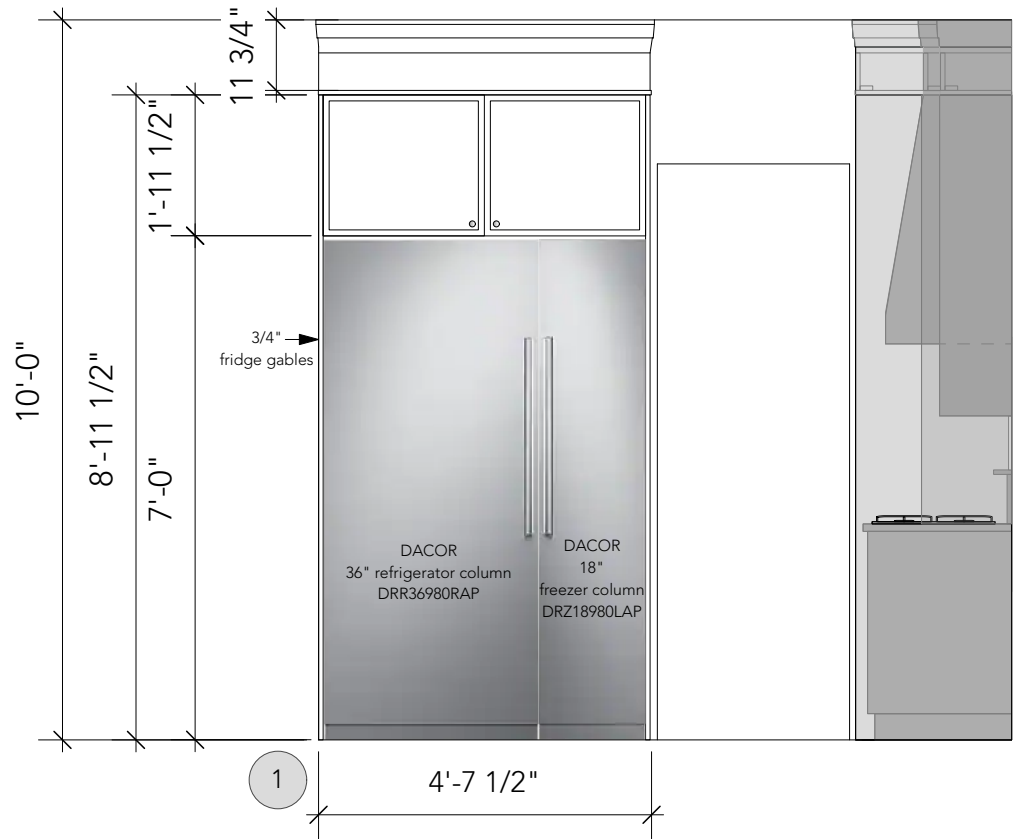


KITCHEN PLAN  
SCALE: 3/16" = 1'-0"


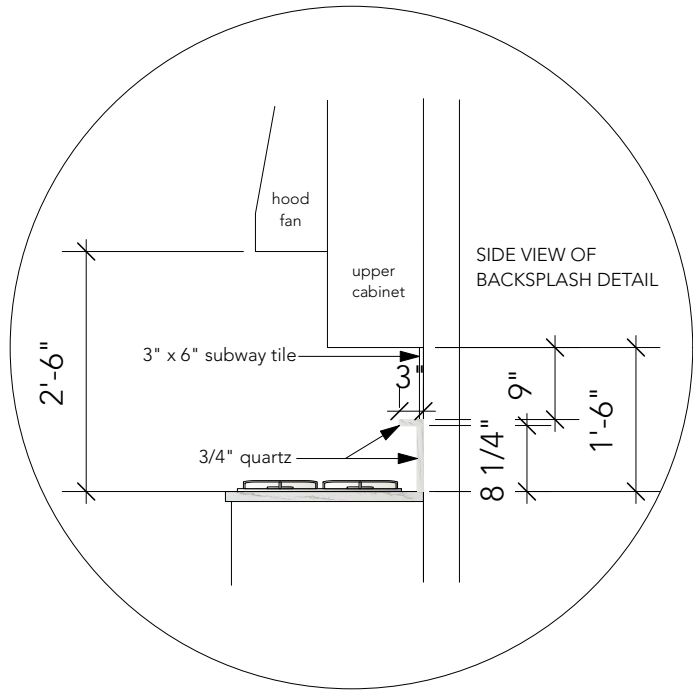


BACKSPLASH DETAIL

HAMPSHIRE MEWS  
LOT 1 - LIGHT SCHEME  
KITCHEN  
RANGE WALL & FRIDGE WALL  
03.21.24

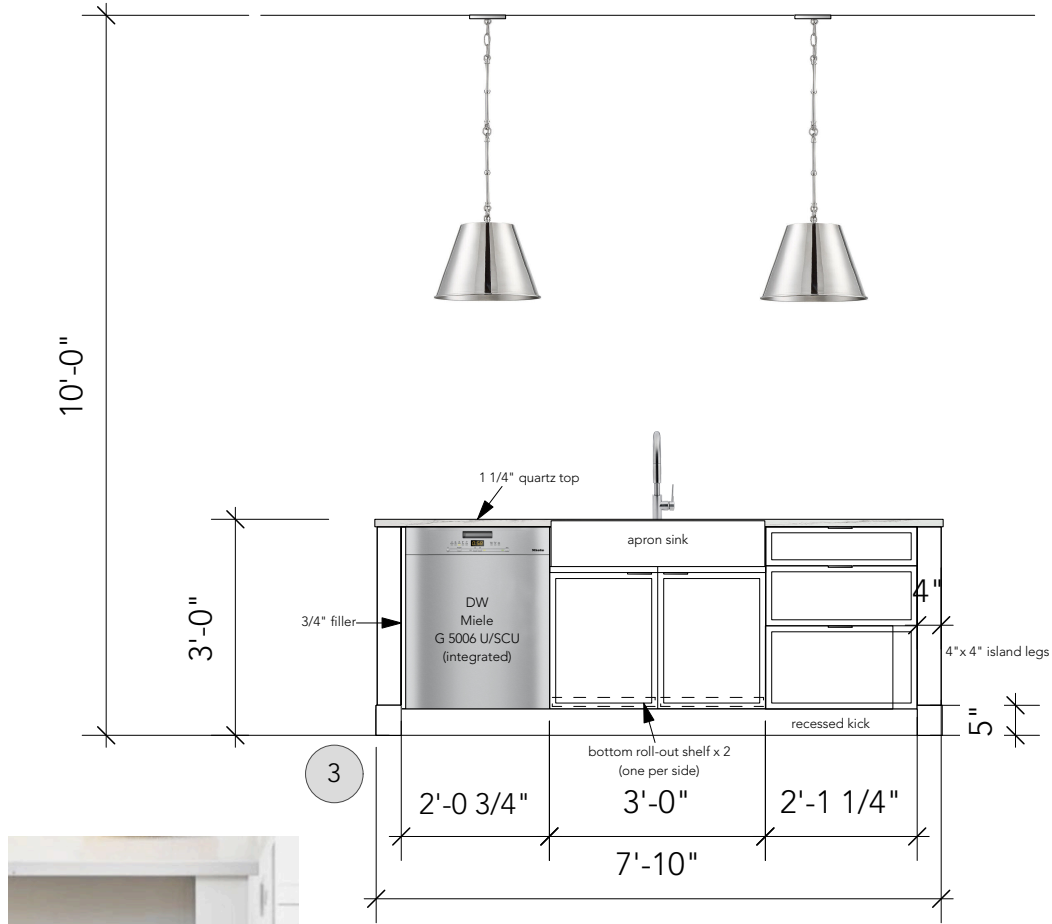


ISLAND LEG DETAIL

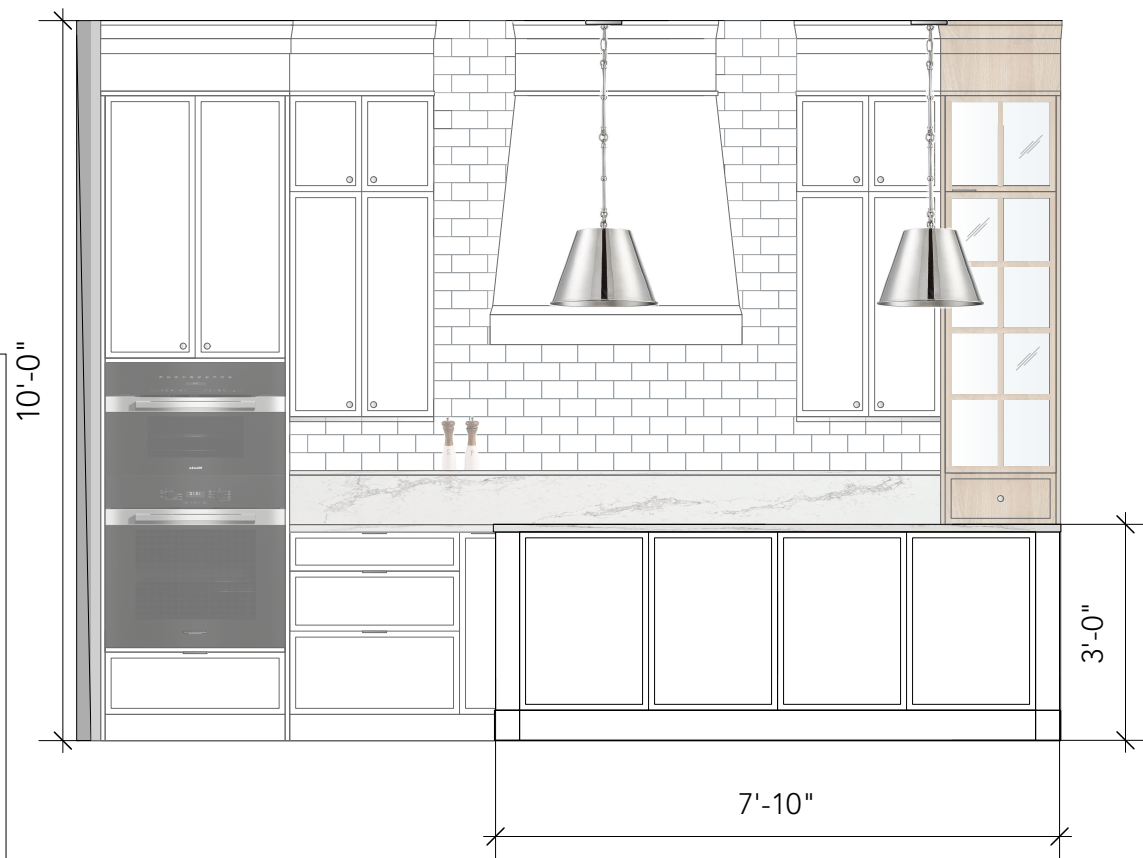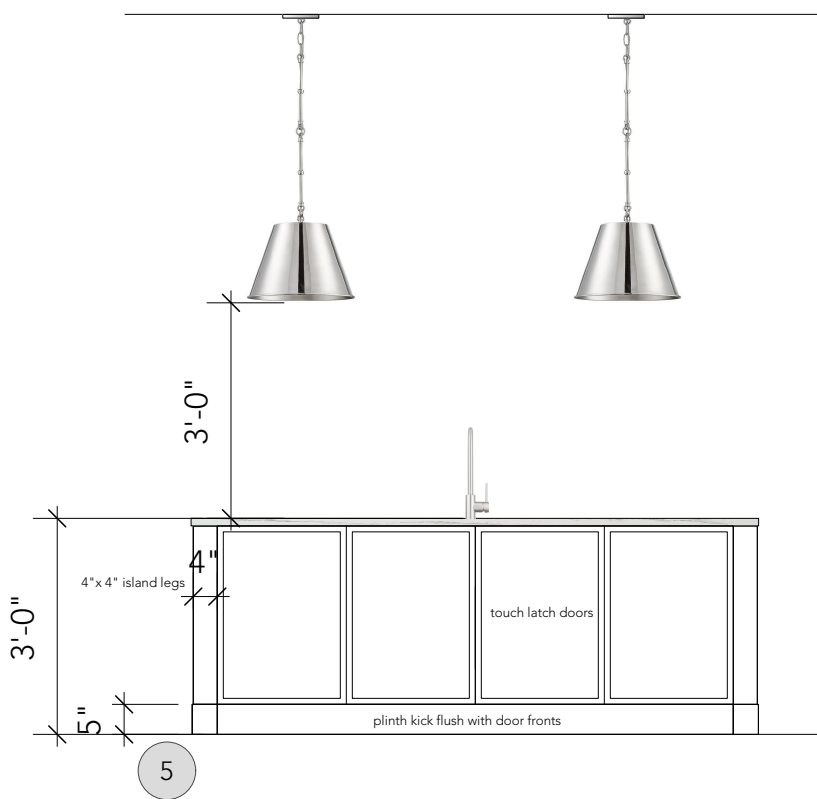



ISLAND ELEVATIONS  
SCALE: 3/8"=1'-0"

HAMPSHIRE MEWS  
LOT 1 - LIGHT SCHEME  
KITCHEN  
ISLAND ELEVATIONS  
03.21.24

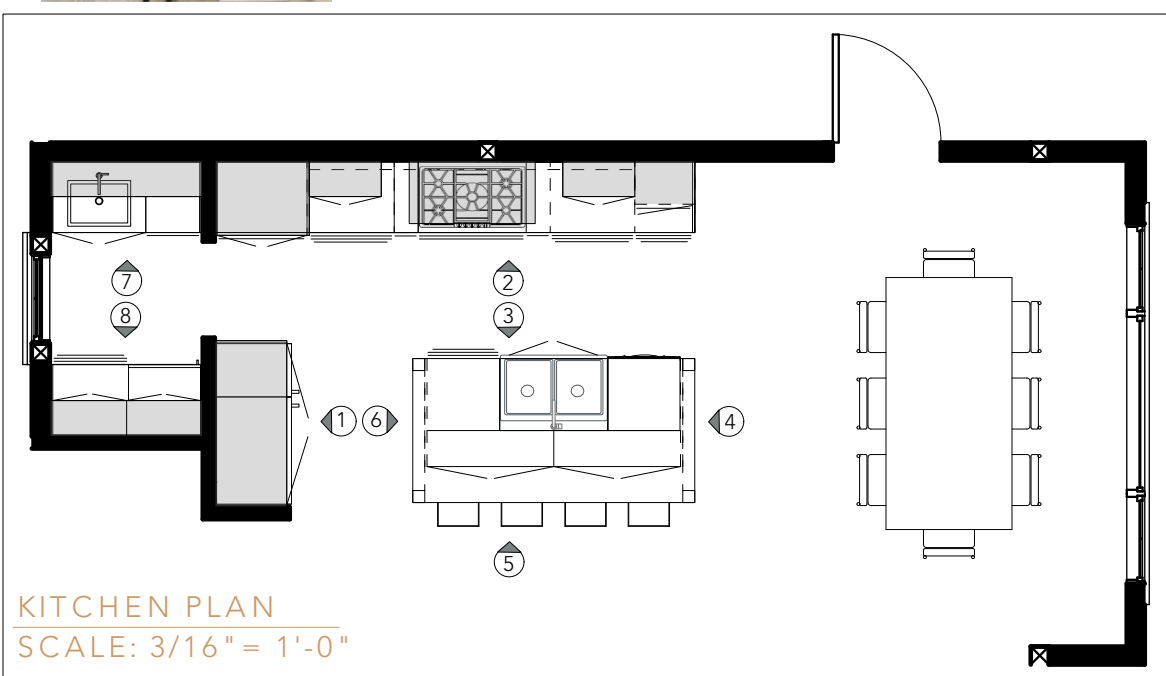

KITCHEN PLAN  
SCALE: 3/16" = 1'-0"




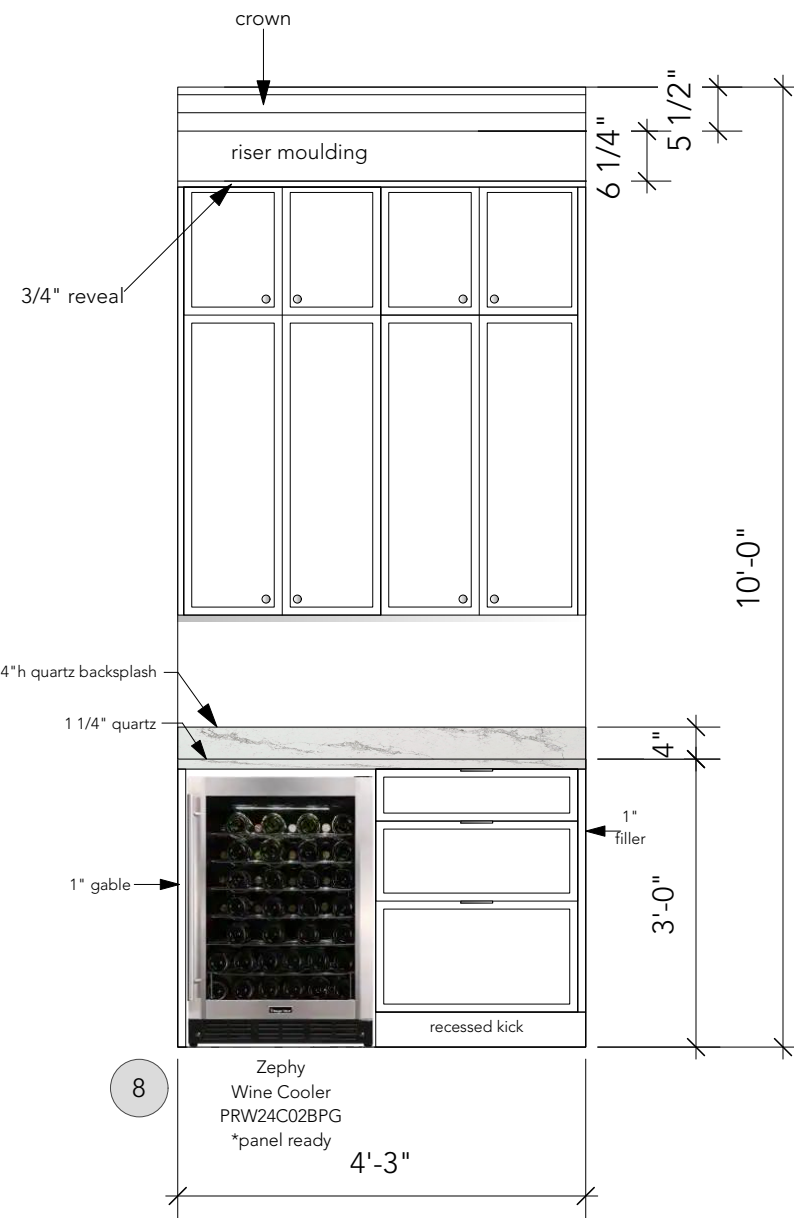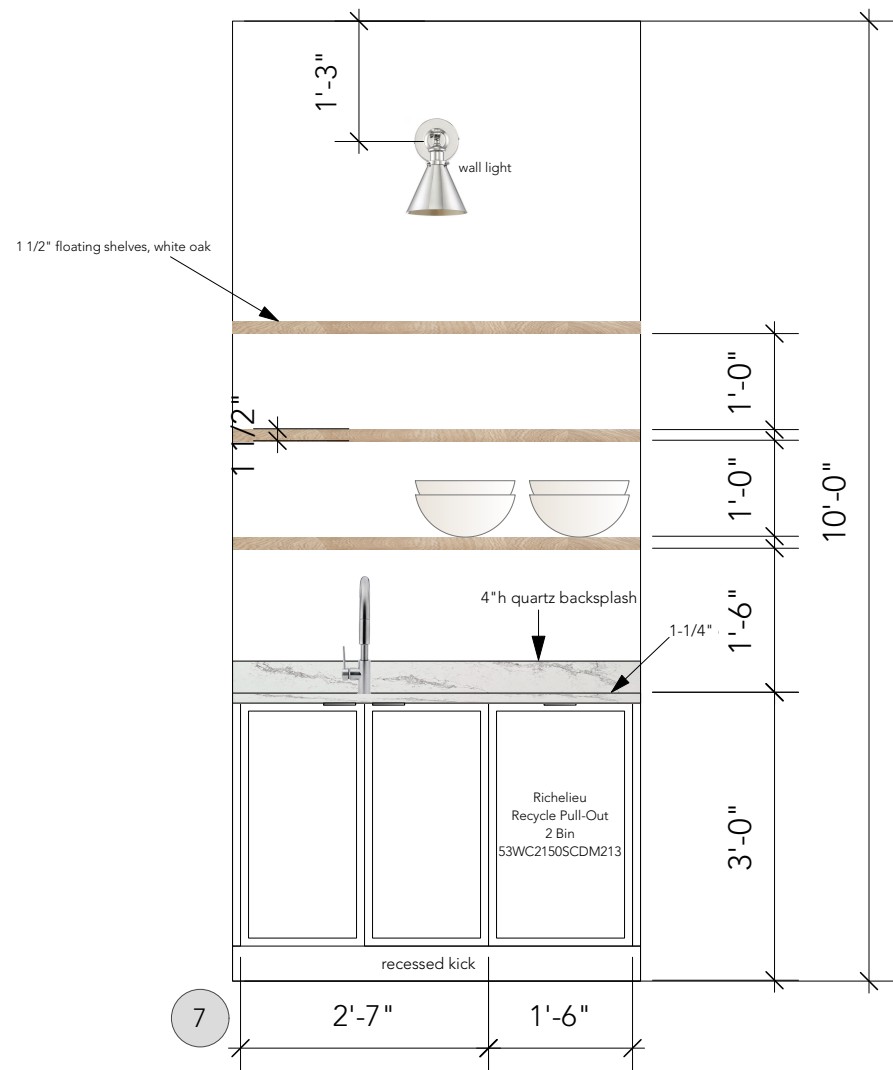

INSPIRATION

## PANTRY ELEVATIONS

SCALE: 1/2" = 1'-0"

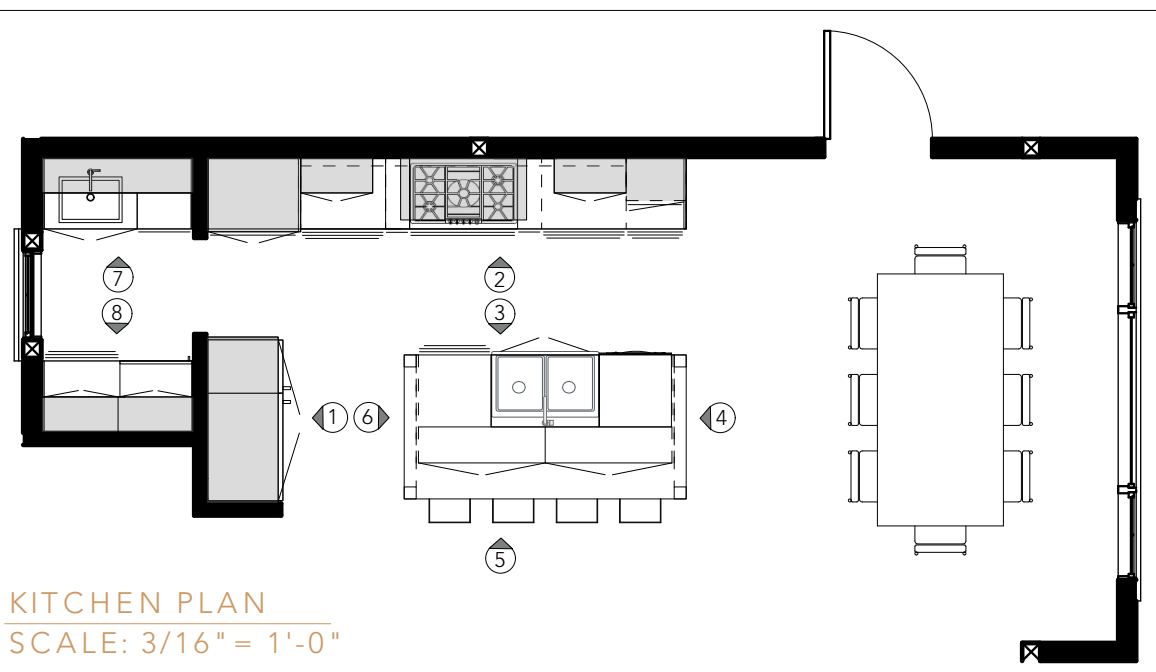

KITCHEN PLAN  
SCALE: 3/16" = 1'-0"

HAMPSHIRE MEWS  
LOT 1 - LIGHT SCHEME  
KITCHEN  
PANTRY ELEVATIONS  
03.21.24

Page: ID4 of 21

*kwi*  
DESIGN  
7174 West Saanich Road  
Brentwood Bay, BC  
250.652.6488  
kwidesign.ca







INSPIRATION




FIREPLACE ELEVATIONS  
SCALE: 1/2" = 1'-0"

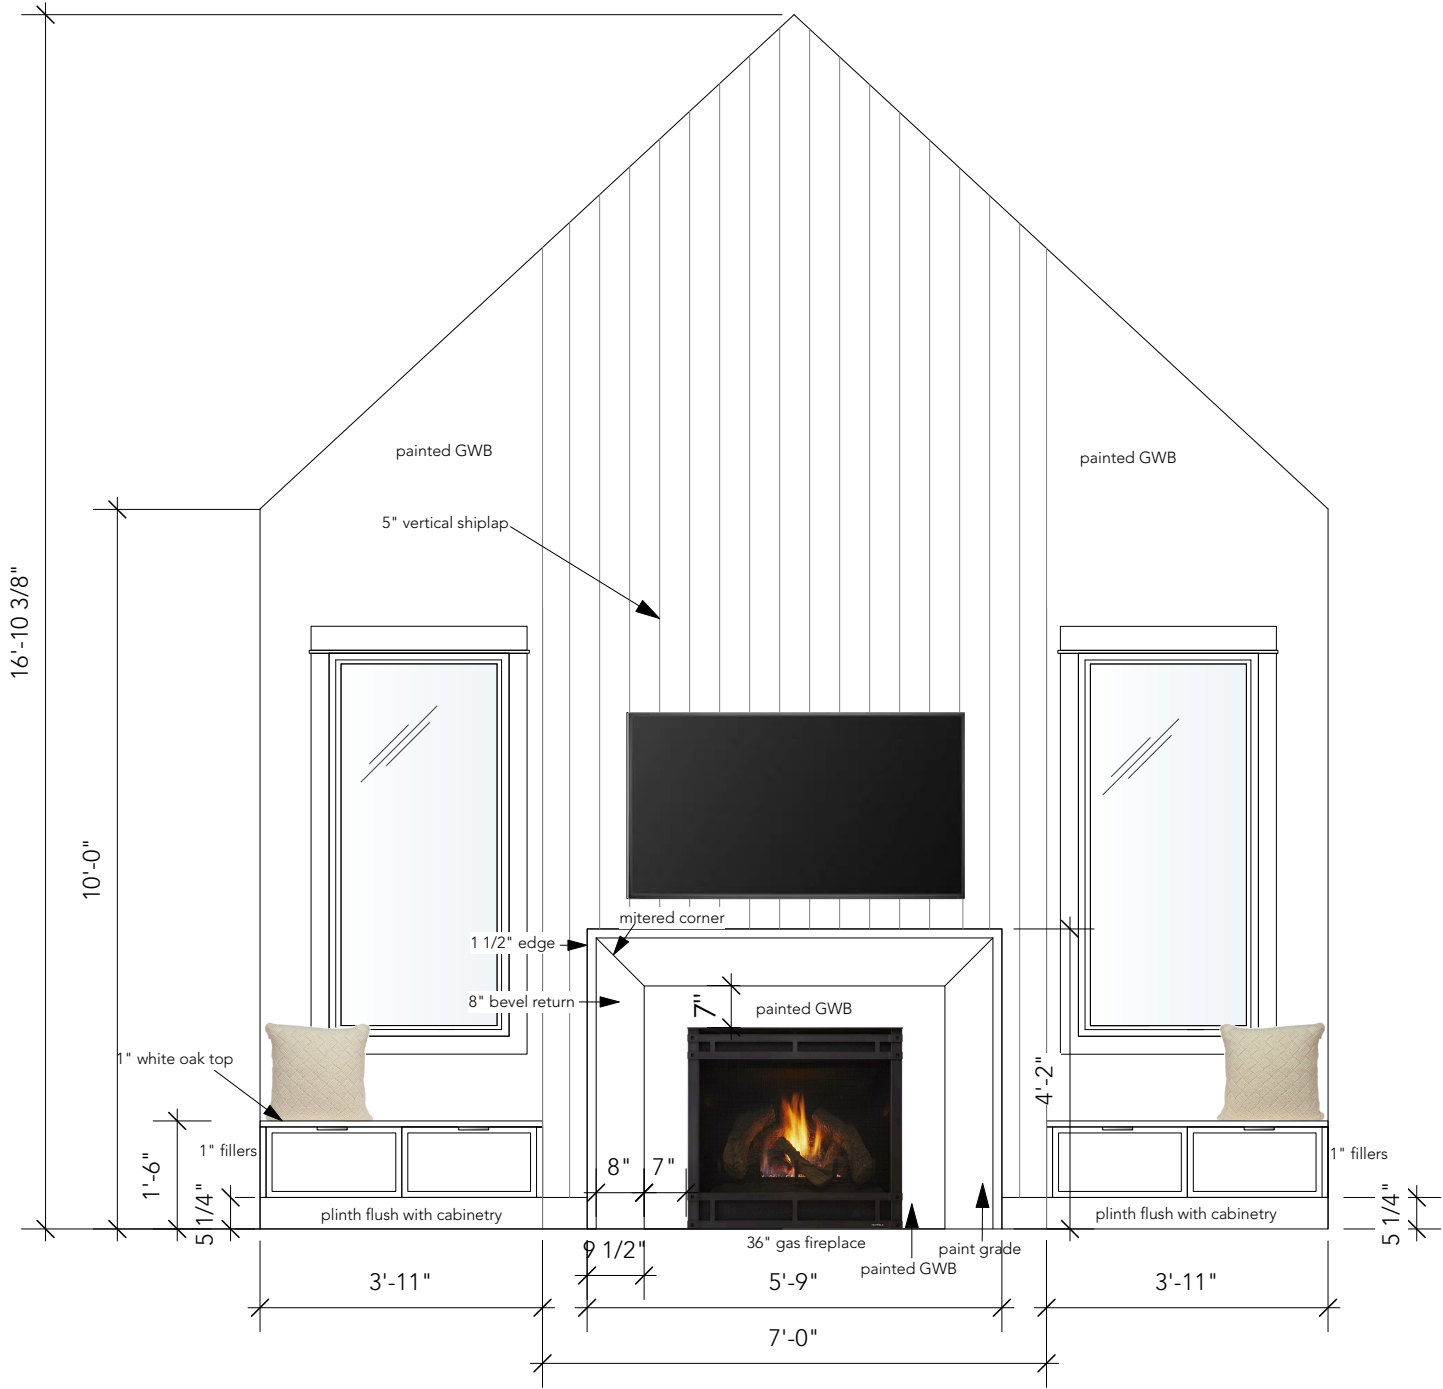

FRONT ELEVATION  
SCALE: 3/8" = 1'-0"

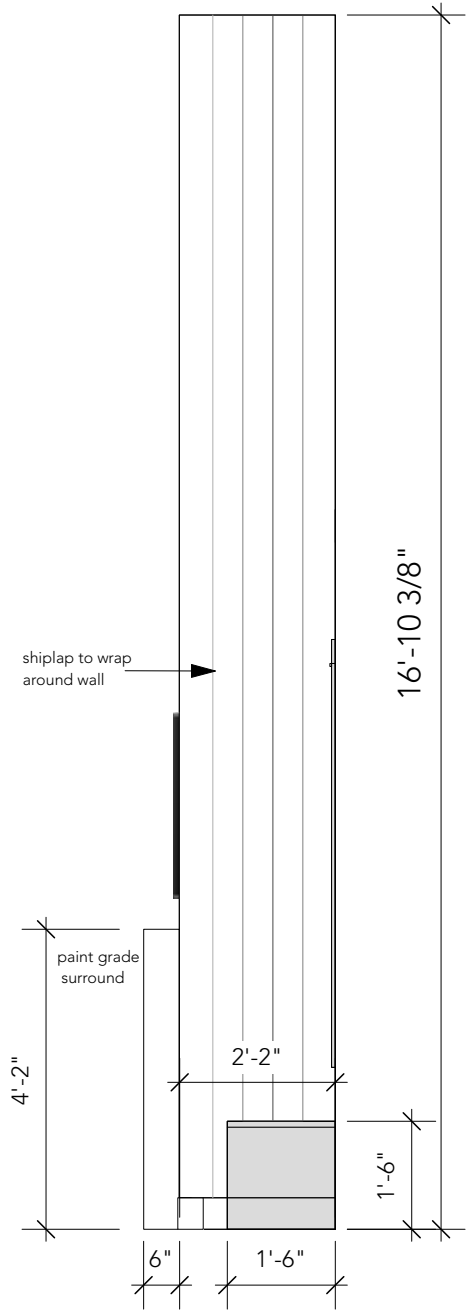

SIDE VIEW  
SCALE: 3/8" = 1'-0"

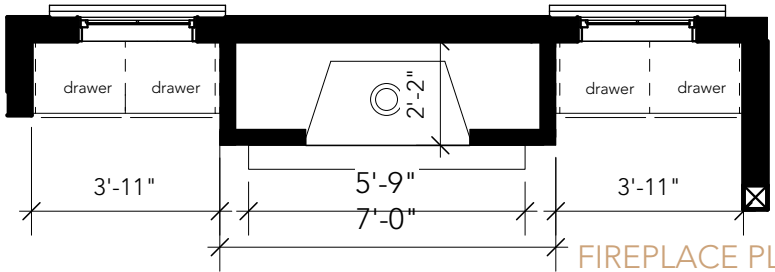



FIREPLACE PLAN  
SCALE: 3/8" = 1'-0"

HAMPSHIRE MEWS  
LOT 1 - LIGHT SCHEME  
LIVING ROOM FIREPLACE  
03.21.24

Page: ID6 of 21



INSPIRATION

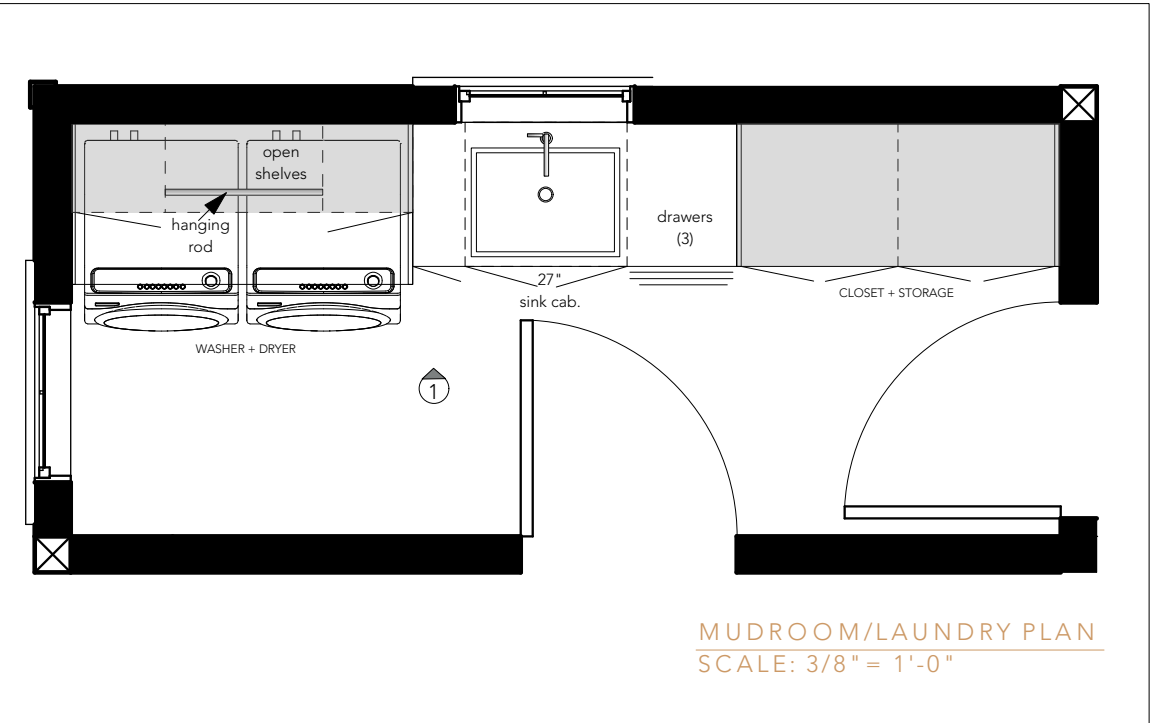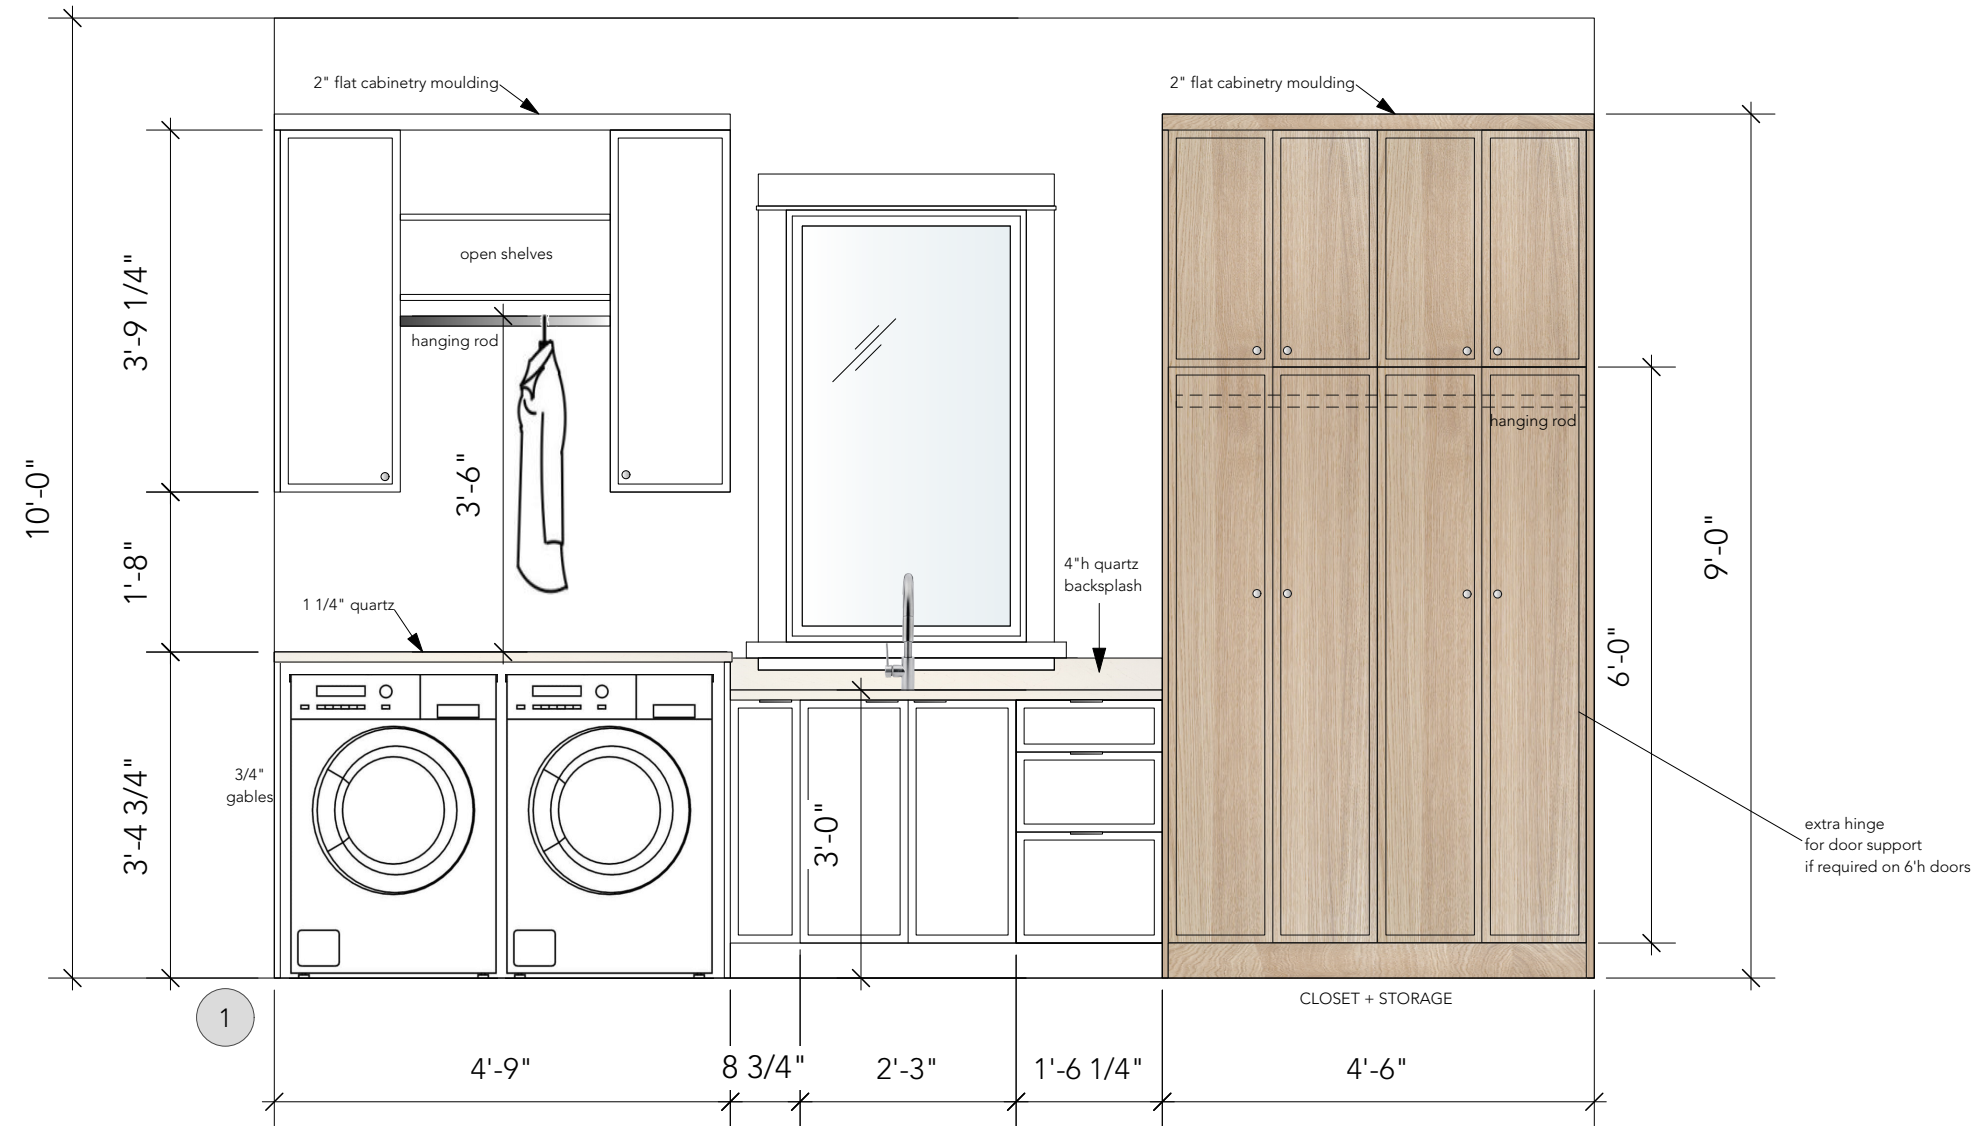


MUDROOM + LAUNDRY ELEVATIONS

SCALE: 1/2" = 1'-0"

HAMPSHIRE MEWS  
LOT 1 - LIGHT SCHEME  
MUDROOM + LAUNDRY  
03.21.24

Page: ID7 of 21

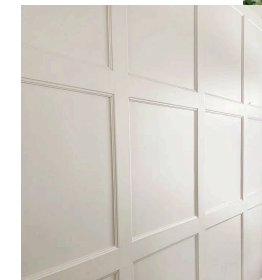

HEADBOARD MOULDING DETAIL


PRIMARY BEDROOM HEADBOARD FEATURE WALL  
SCALE: 1/2" = 1'-0"

HEADBOARD WALL  
SCALE: 1/4" = 1'-0"

headboard wall  
moulding application

HAMPSHIRE MEWS  
LOT 1 - LIGHT SCHEME  
PRIMARY BEDROOM  
HEADBOARD WALL  
03.21.24



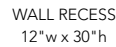

Page: ID9 of 21





The logo for Kwi Design features the word "Kwi" in a large, elegant, brown script font. To the right of "Kwi", the word "DESIGN" is written in a smaller, brown, all-caps sans-serif font. Below the company name, the address "7174 West Saanich Road" is written in a brown sans-serif font. Underneath the address, "Brentwood Bay, BC" is written in a smaller brown sans-serif font. At the bottom, the phone number "250.652.6488" and the website "kwidesign.ca" are listed in a brown sans-serif font, with the website address on a new line. A thin vertical brown line is positioned to the left of the text.

Kwi  
DESIGN

7174 West Saanich Road  
Brentwood Bay, BC

250.652.6488  
kwidesign.ca



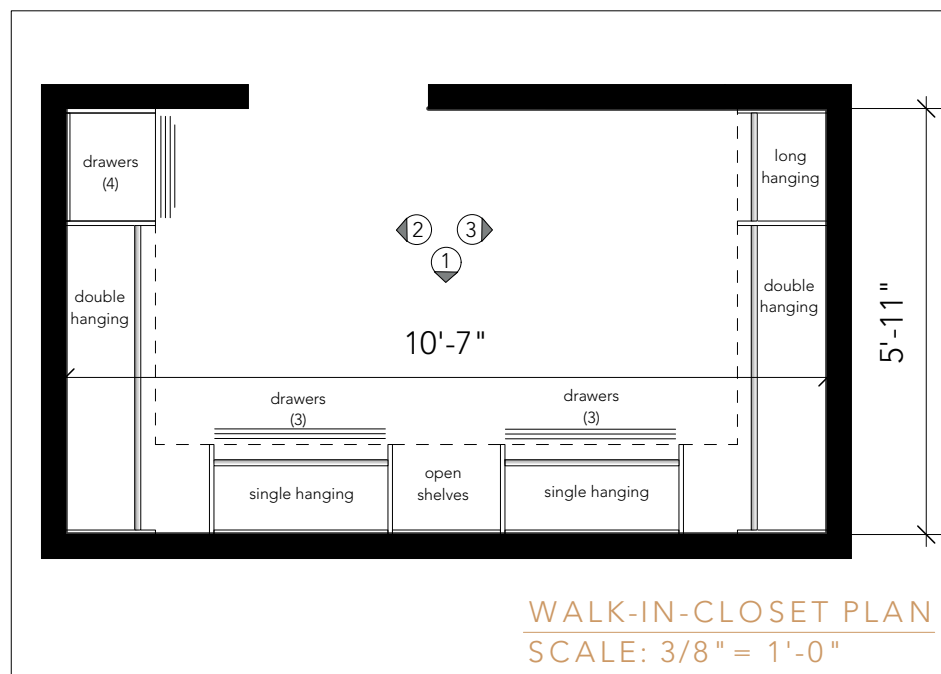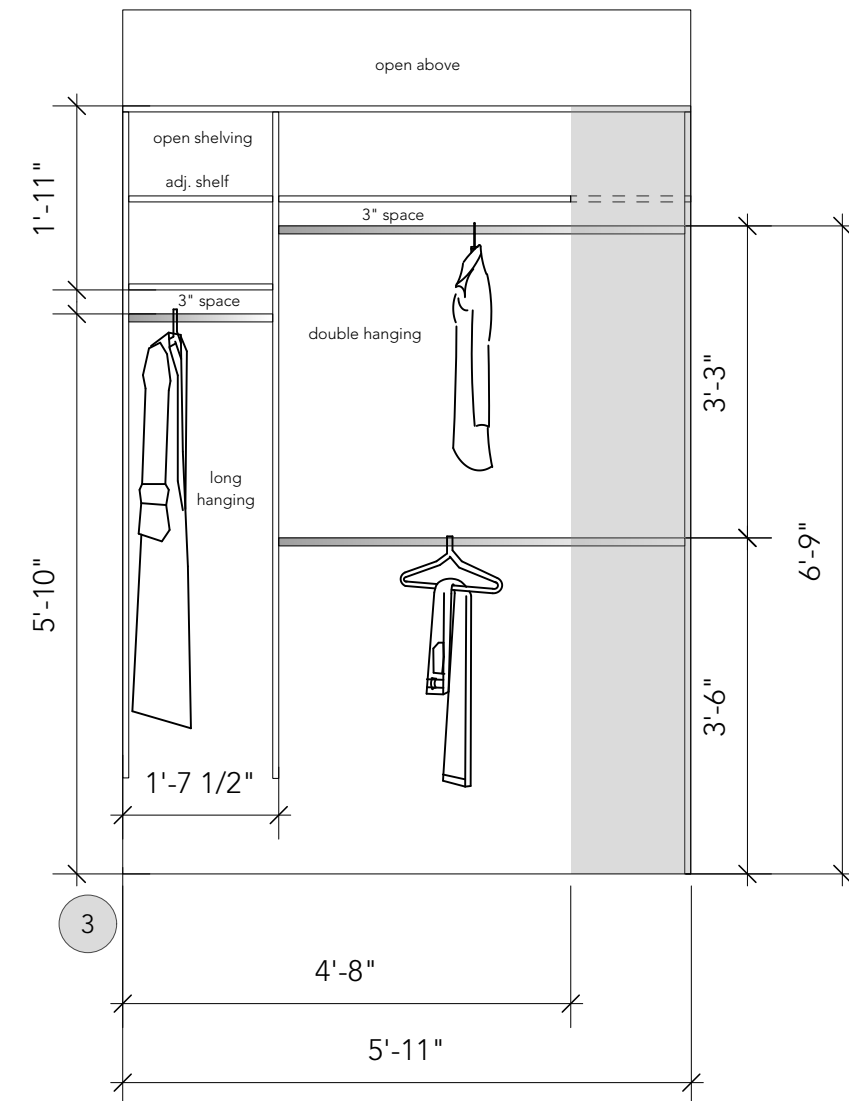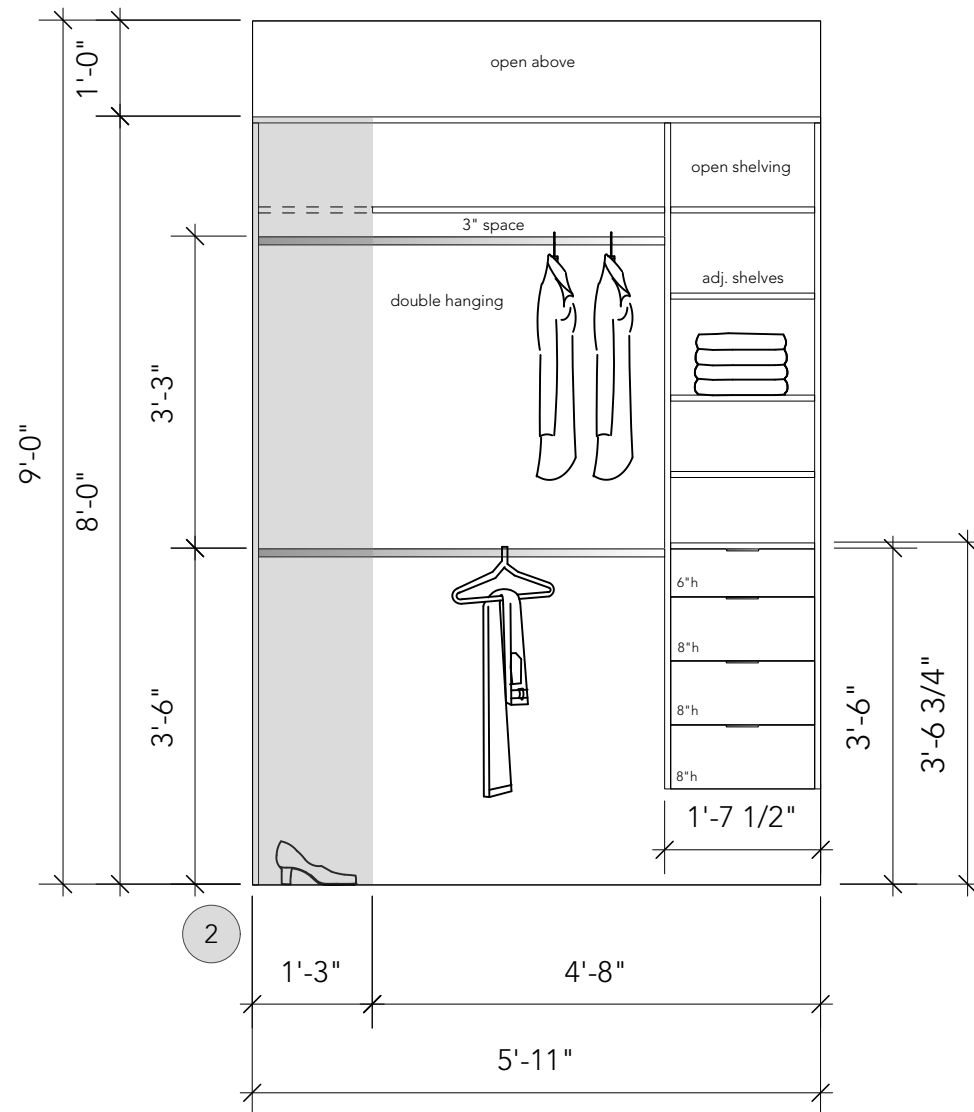
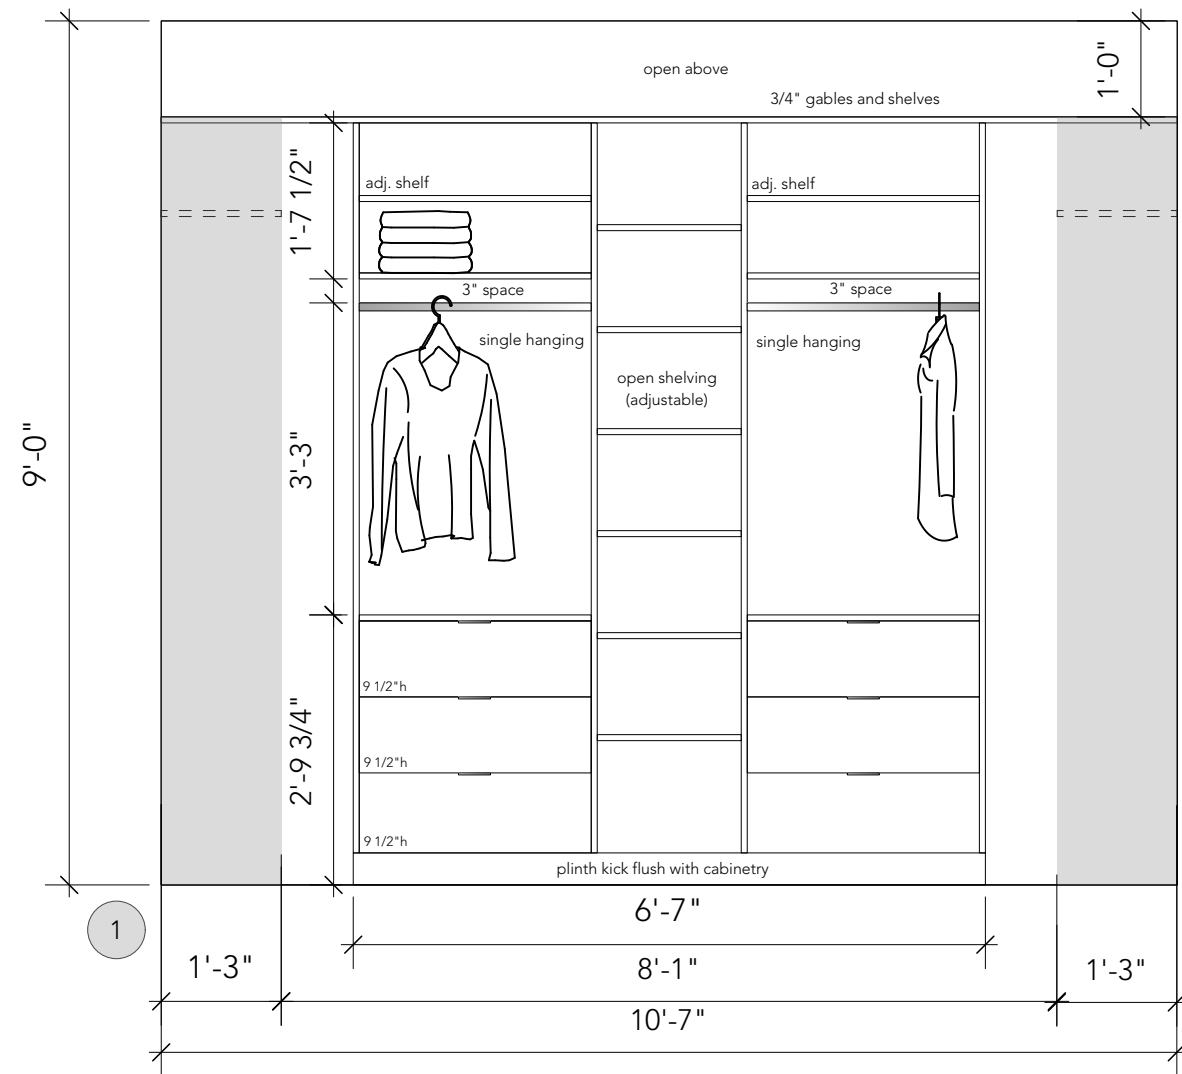


# WALK-IN-CLOSET ELEVATIONS SCALE: 1/2" = 1'-0"


HAMPSHIRE MEWS  
LOT 1 - LIGHT SCHEME  
PRIMARY BEDROOM CLOSET  
03.21.24

Page: ID10 of 21

GUEST ENSUITE 2 - ELEVATIONS  
SCALE: 1/2" = 1'-0"

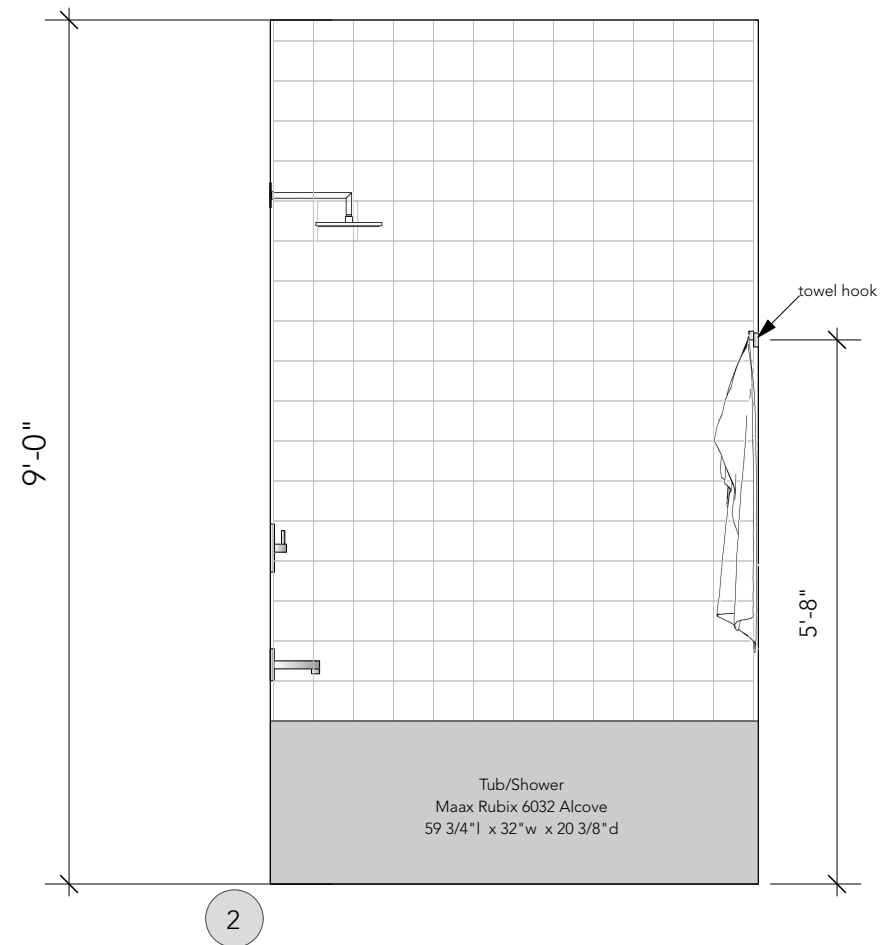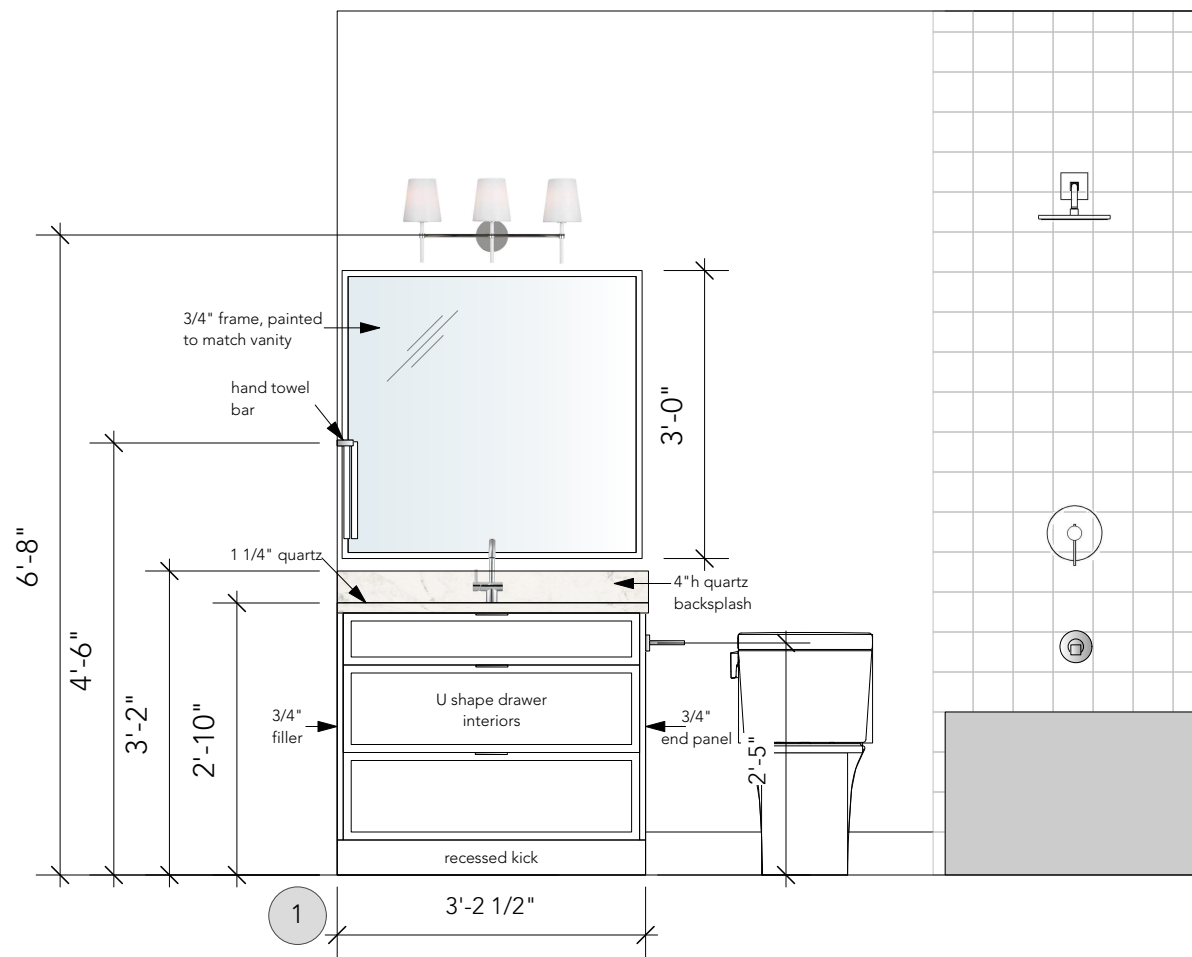

SECOND FLOOR: GUEST ENSUITE 2 ELEVATIONS  
SCALE: 1/2"=1'-0"


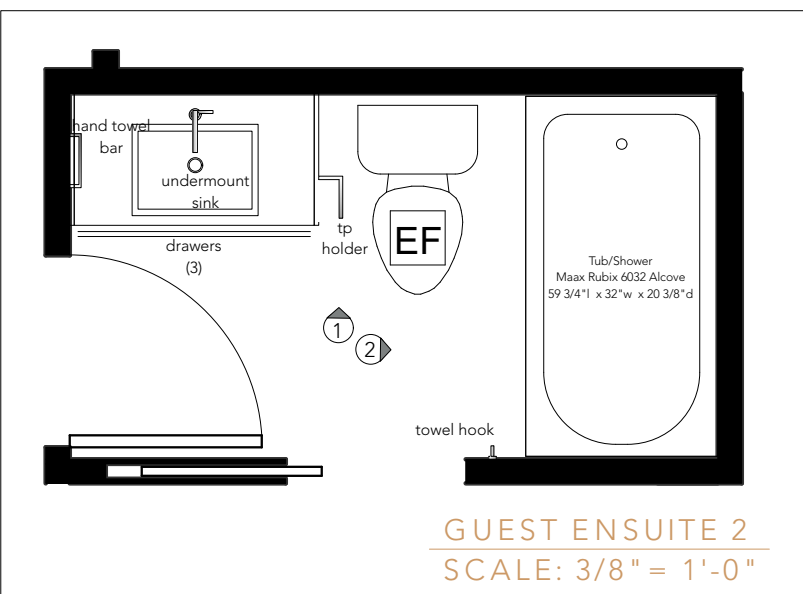


HAMPSHIRE MEWS  
LOT 1 - LIGHT SCHEME  
SECOND FLOOR  
GUEST ENSUITE 2  
03.21.24

Page: ID11 of 21

Technical drawing of a vanity unit with the following dimensions and components:

- Overall Dimensions:**
  - Height: 8'-0"
  - Width: 4'-0"
- Components and Details:**
  - 3/4" frame, painted to match vanity
  - hand towel bar
  - 1 1/4" quartz
  - 4" h quartz backsplash
  - 3/4" filler
  - recessed kick
  - 3/4" end panel
  - 2'-5" (height of the vanity unit)
  - 2'-4" (height of the mirror)
  - 3'-7" (height of the wall)
  - 5'-6" (height of the wall)
  - 4'-6" (height of the wall)
  - 3'-2" (height of the wall)
  - 2'-10" (height of the wall)
- Other Labels:**
  - vault to 8'-0" ceiling

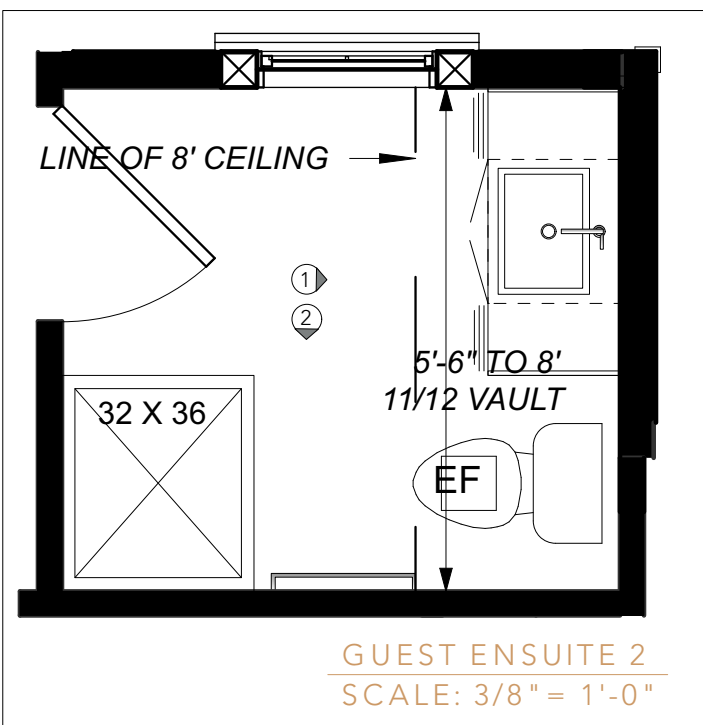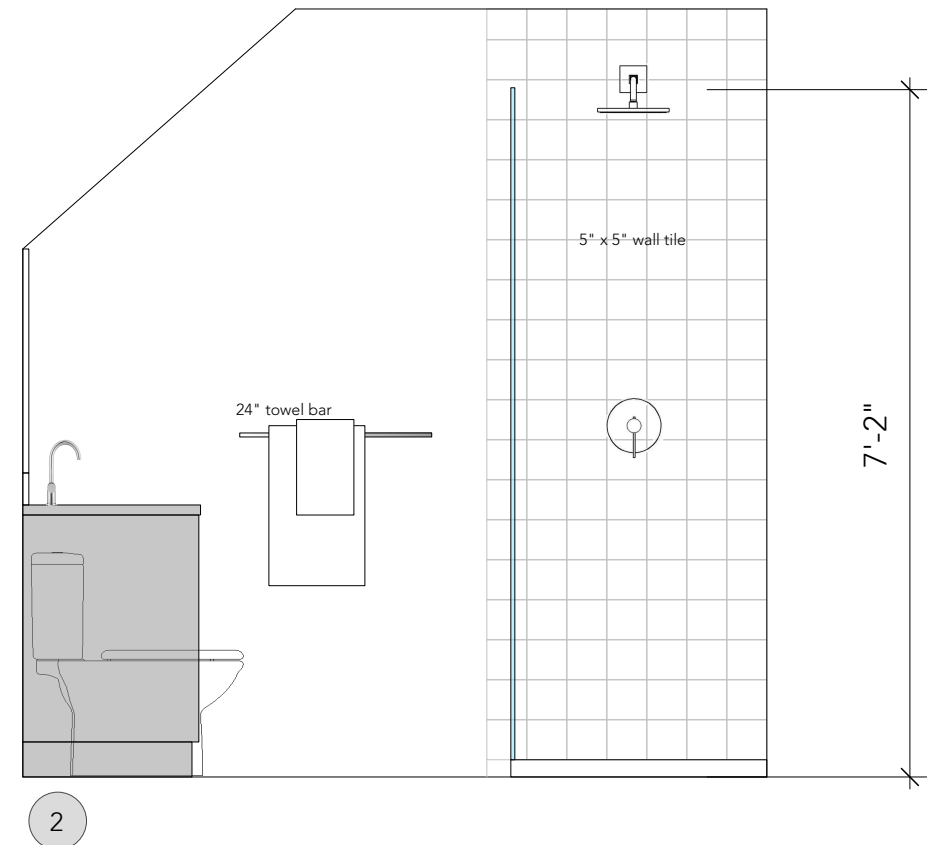

HAMPSHIRE MEWS  
LOT 1 - LIGHT SCHEME  
SECOND FLOOR  
GUEST ENSUITE 3  
03.21.24

Page: ID12 of 21

The logo for Kwi Design features the word "Kwi" in a large, elegant, cursive script font. To the right of "Kwi", the word "DESIGN" is written in a smaller, all-caps, sans-serif font.

Kwi  
DESIGN



7174 West Saanich Road  
Brentwood Bay, BC  
250.652.6488  
kwidesign.ca



LOWER FLOOR BAR ELEVATION

---

SCALE: 1/2" = 1'-0"


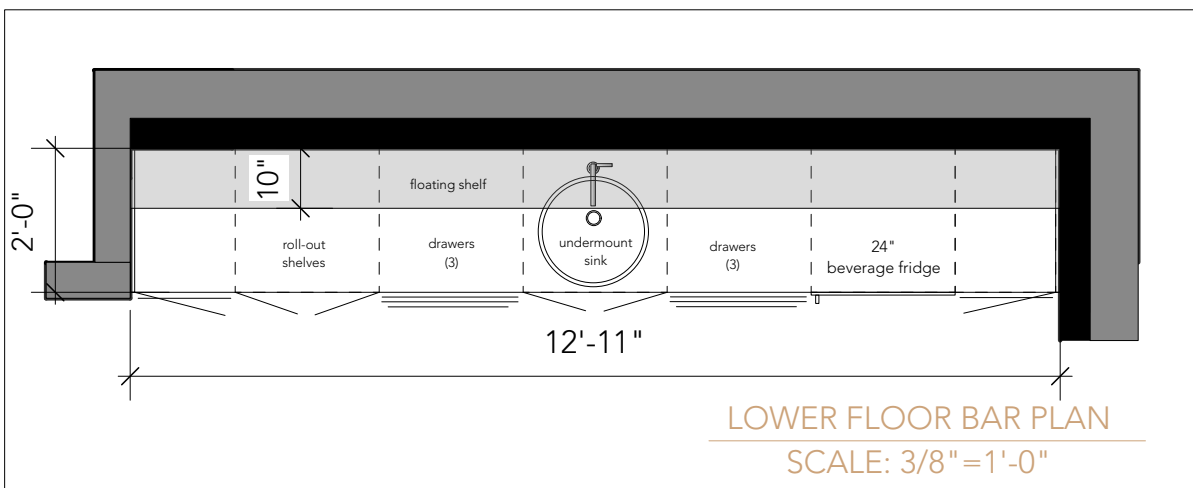
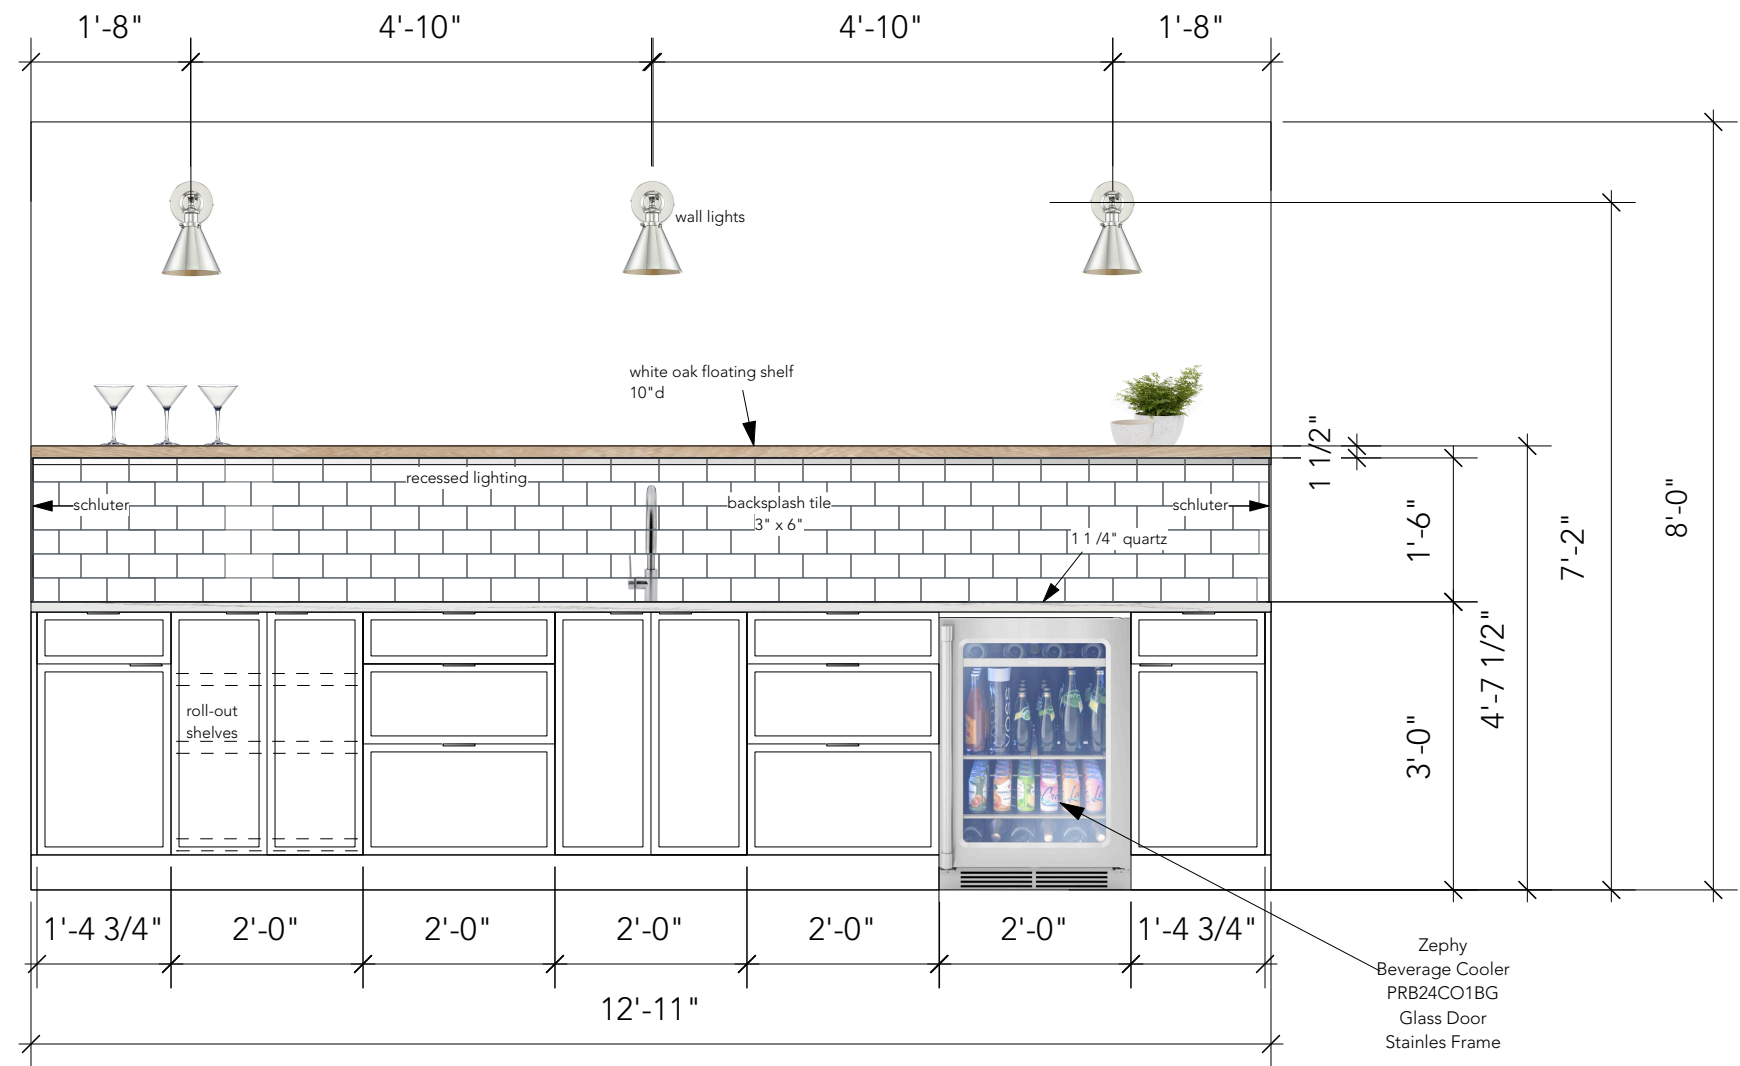


Page: ID13 of 21

*Kwi*  
DESIGN

7174 West Saanich Road  
Brentwood Bay, BC  
250.652.6488  
kwidesign.ca

LOWER FLOOR BATH ELEVATIONS  
SCALE: 1/2" = 1'-0"

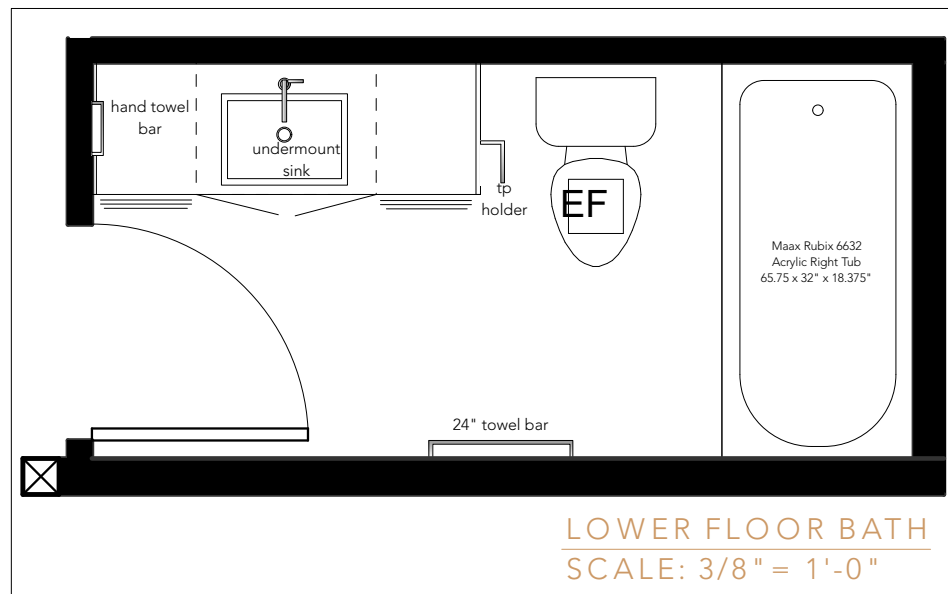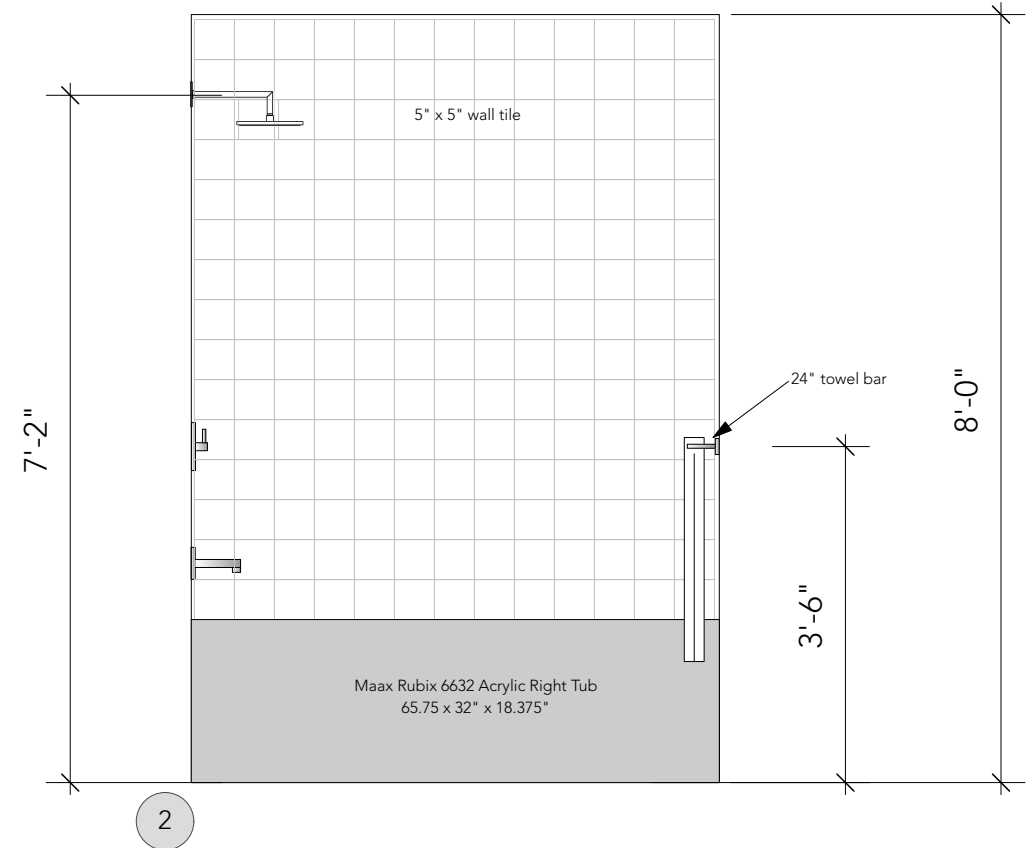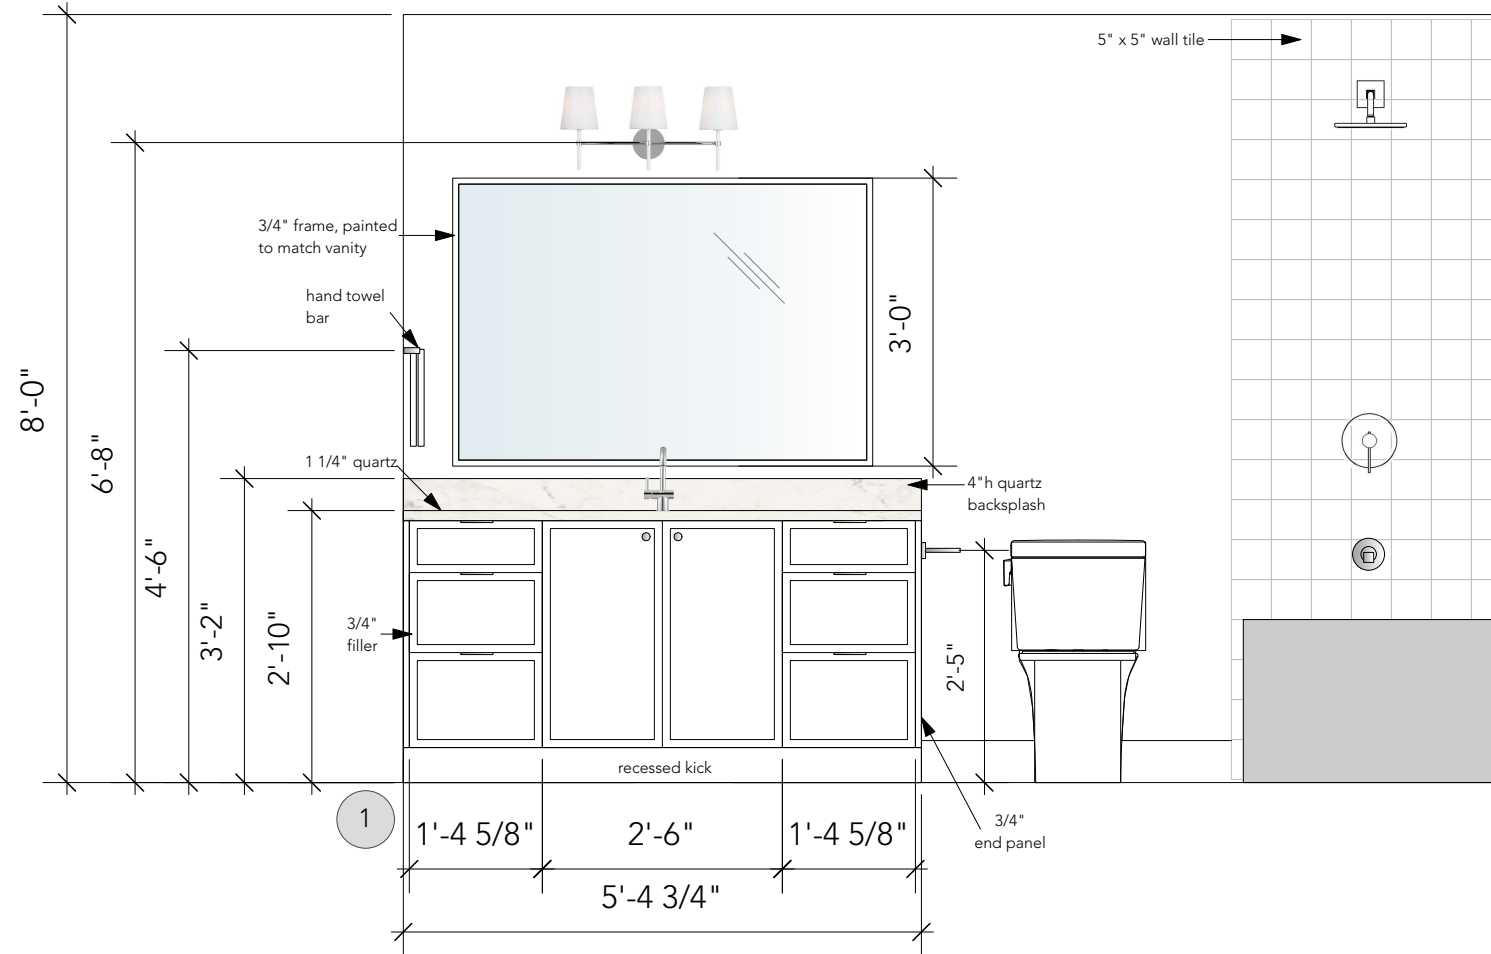

LOWER FLOOR BATH  
SCALE: 3/8" = 1'-0"

LOWER FLOOR BATHROOM ELEVATIONS  
SCALE: 1/2" = 1'-0"

HAMPSHIRE MEWS  
LOT 1 - LIGHT SCHEME  
LOWER FLOOR BATH  
03.21.24

Page: ID14 of 21



HAMPSHIRE MEWS  
LOT 1 - LIGHT SCHEME  
BASEMENT FLOOR LIGHTING PLAN

03.21.24

Page: ID15 of 21














LIGHTING LEGEND	
	SURFACE MOUNT
	RECESSED POT LIGHTS
	UNDER CABINET LED STRIP LIGHT
	WET RATED RECESSED POT LIGHT
	VANITY WALL LIGHT
	WALL SCONCE
	PENDANT LIGHT
	UTILITY LIGHT

HAMPSHIRE MEWS  
LOT 1 - LIGHT SCHEME  
MAIN FLOOR LIGHTING PLAN  
03.21.24

Page: ID16 of 21

LIGHTING LEGEND	
	SURFACE MOUNT
	RECESSED POT LIGHTS
	RECESSED UNDER CABINET LIGHTS
	WET RATED RECESSED POT LIGHT
	VANITY WALL LIGHT
	WALL SCONCE
	PENDANT LIGHT
	UTILITY LIGHT
	WALL MOUNT ELECTRIC LED MIRROR



HAMPSHIRE MEWS  
 LOT 1 - LIGHT SCHEME  
 SECOND FLOOR LIGHTING PLAN  
 03.21.24



HAMPSHIRE MEWS  
 LOT 1 - LIGHT SCHEME  
 BASEMENT FLOOR FINISHES PLAN  
 03.21.24




Page: ID19 of 21

Kivi  
DESIGN

7174 West Saanich Road

Brentwood Bay, BC

250.652.6488  
kwidesign.ca

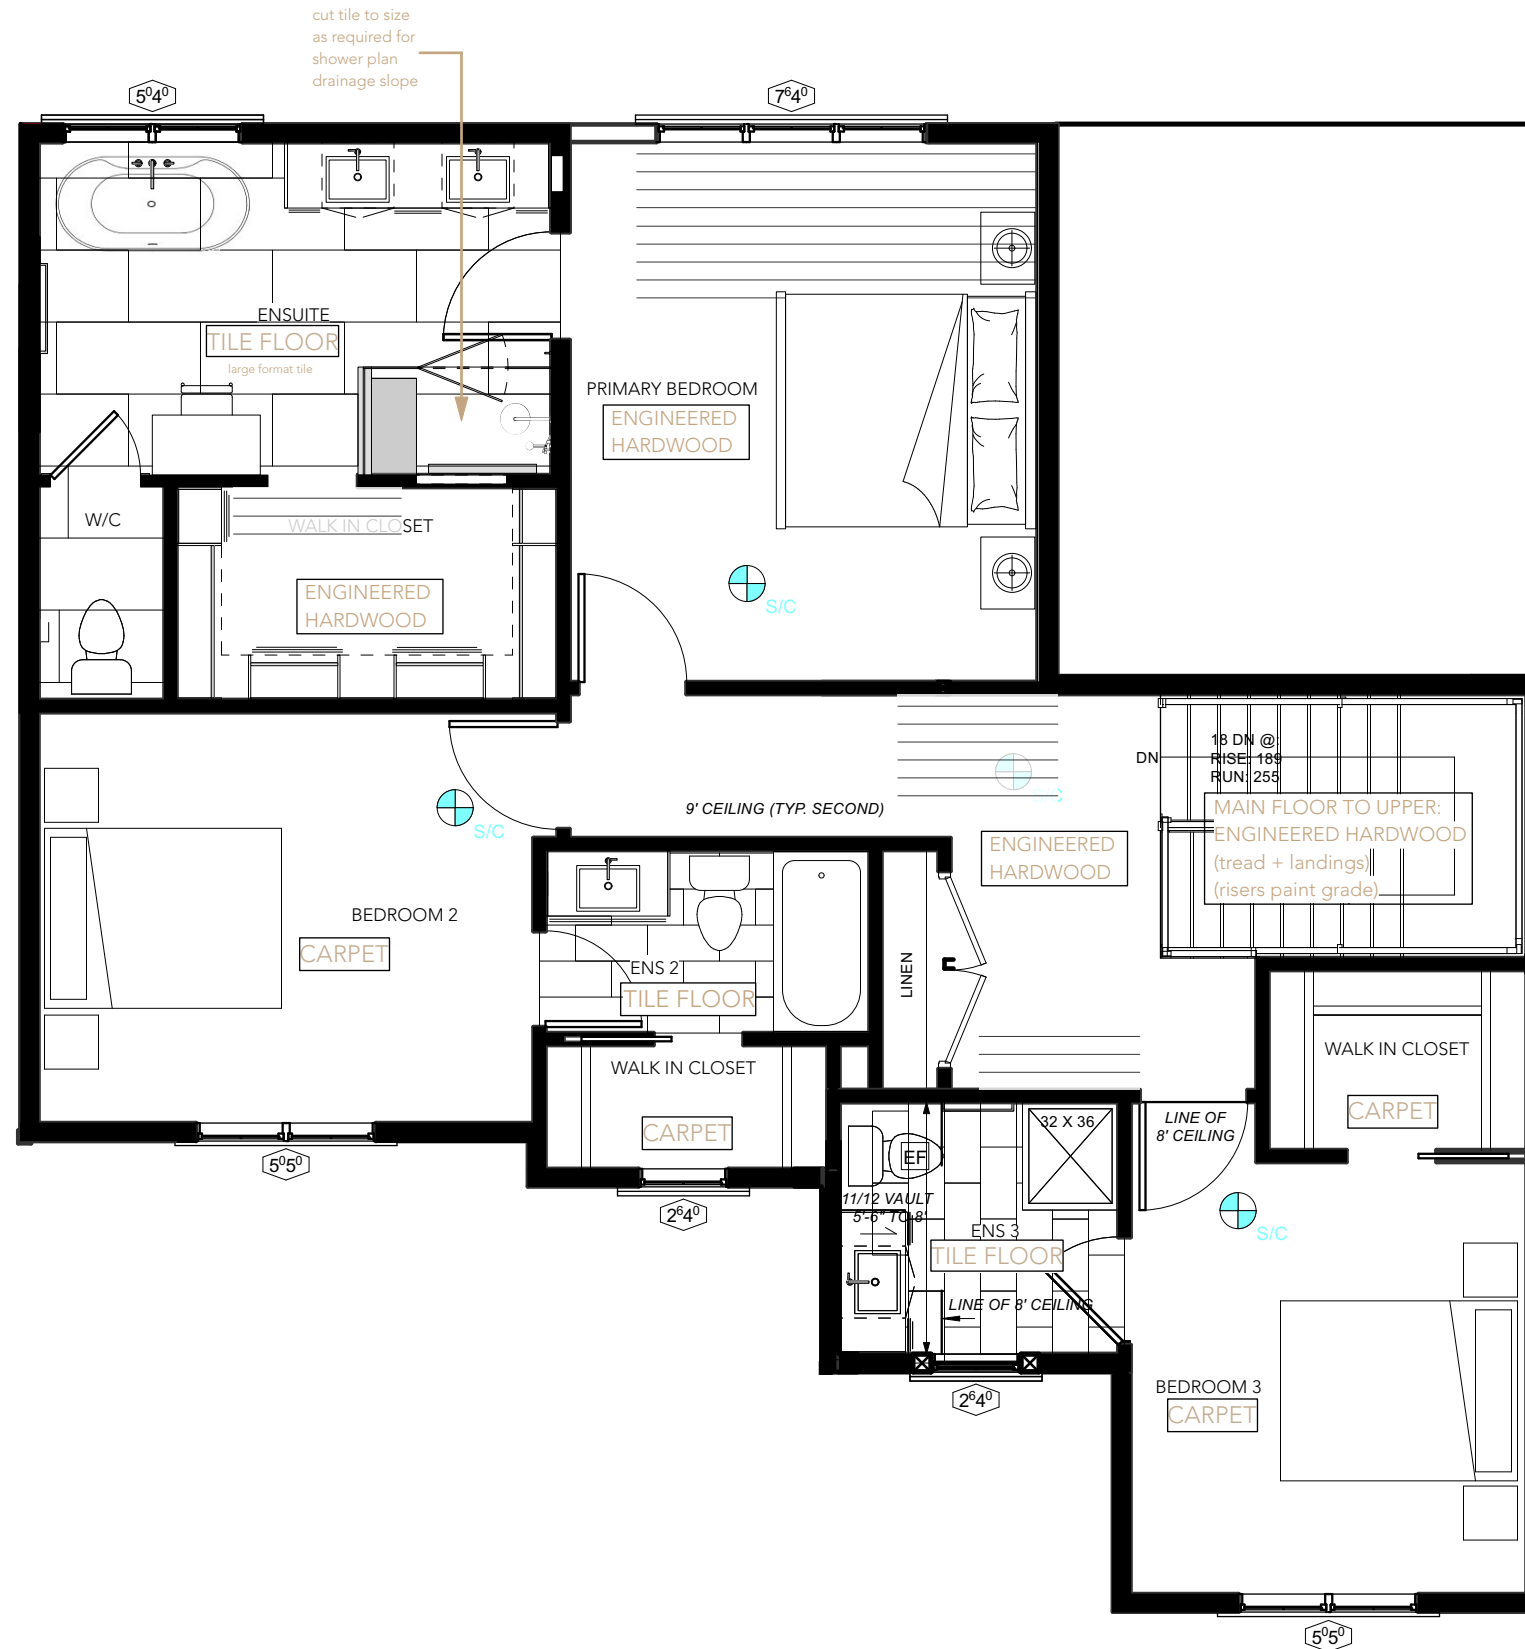


HAMPSHIRE MEWS  
LOT 1 - LIGHT SCHEME  
SECOND FLOOR FINISHES PLAN

03.21.24


Page: ID20 of 21



STAIR WALL MOULDING INSPIRATION

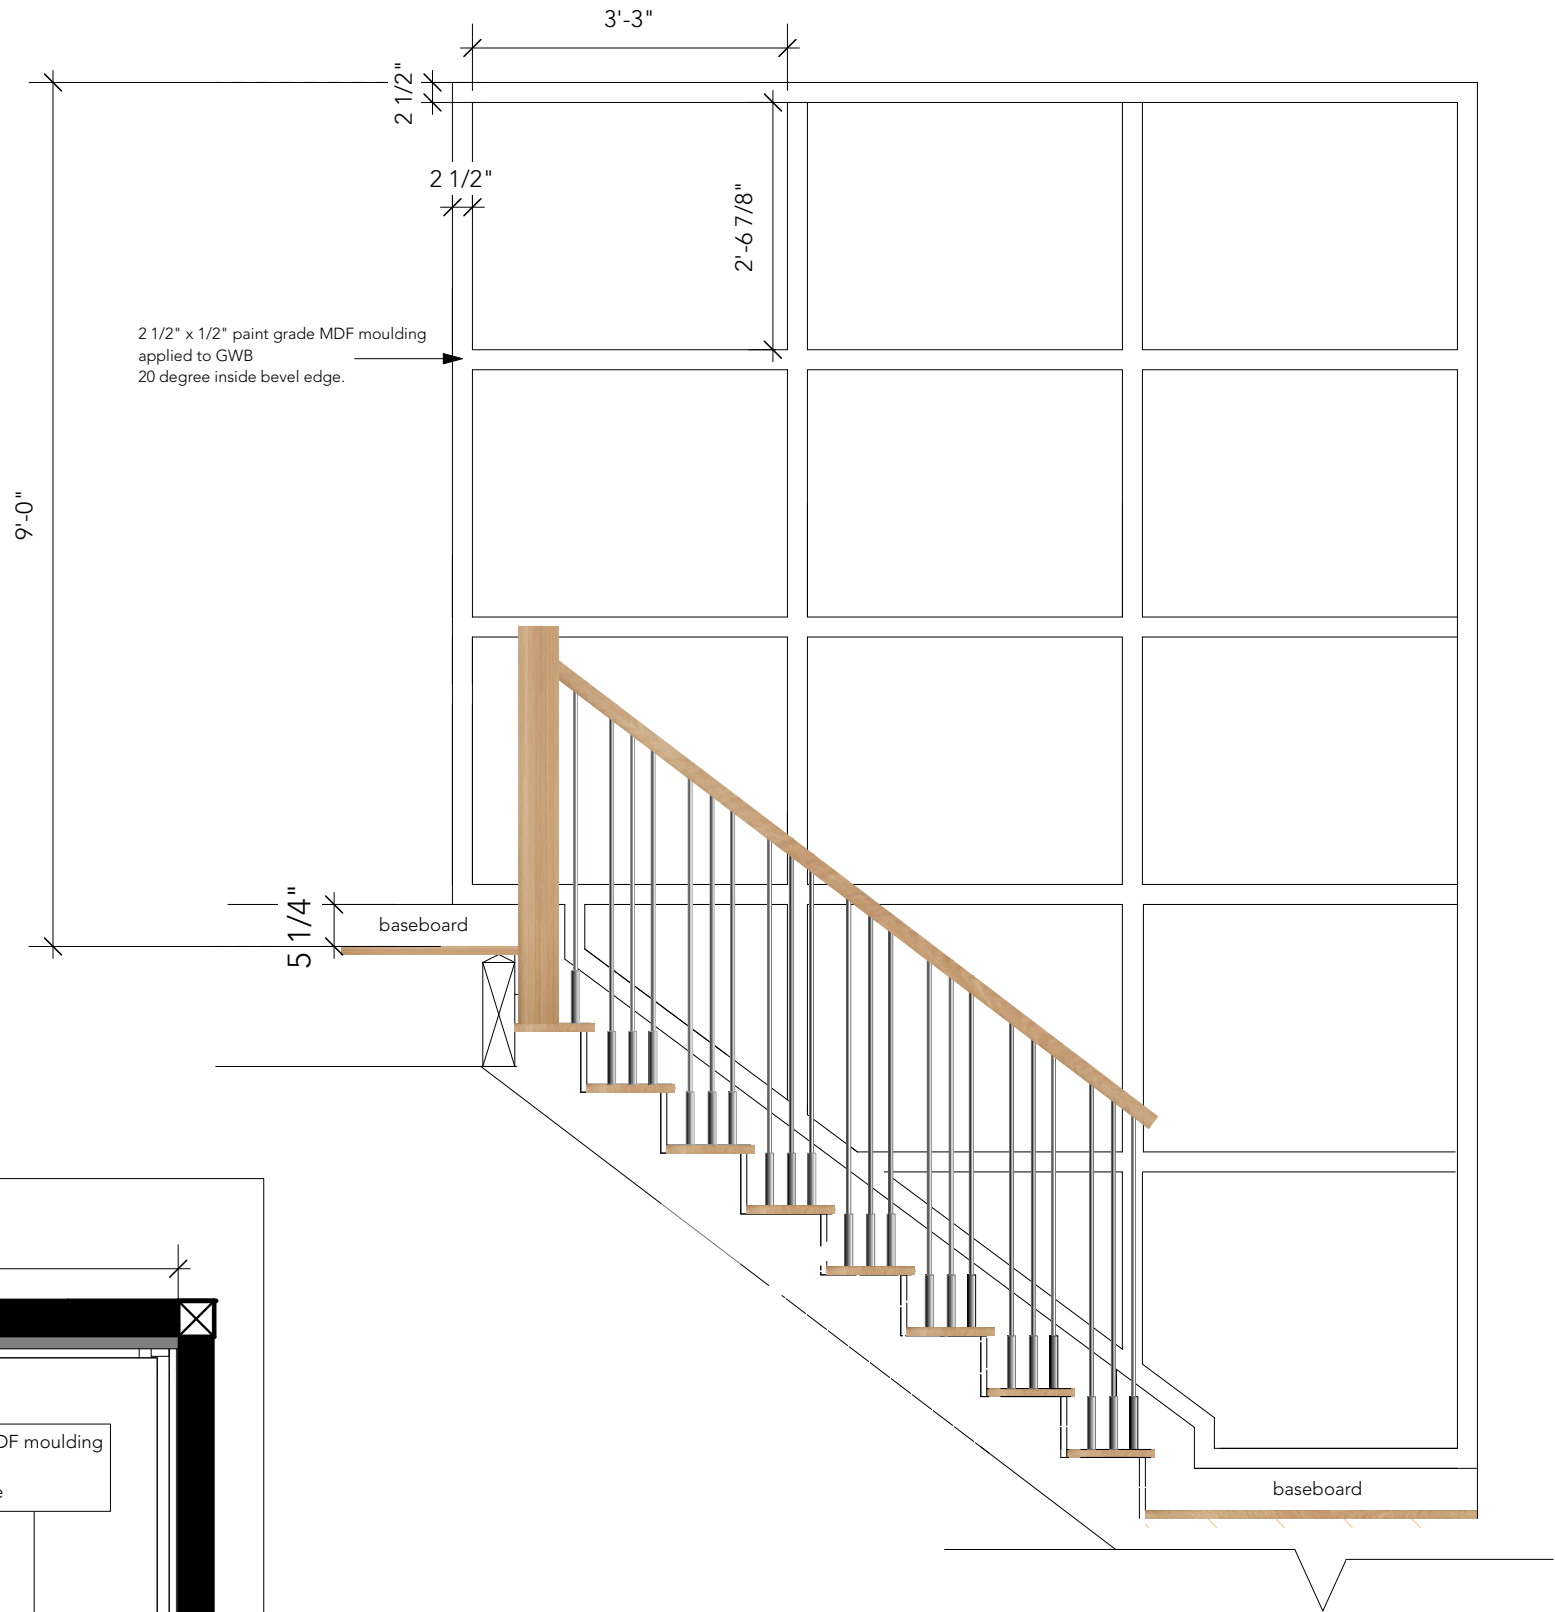




SECOND FLOOR STAIR WALL ELEVATION  
SCALE: 1/2" = 1'-0"

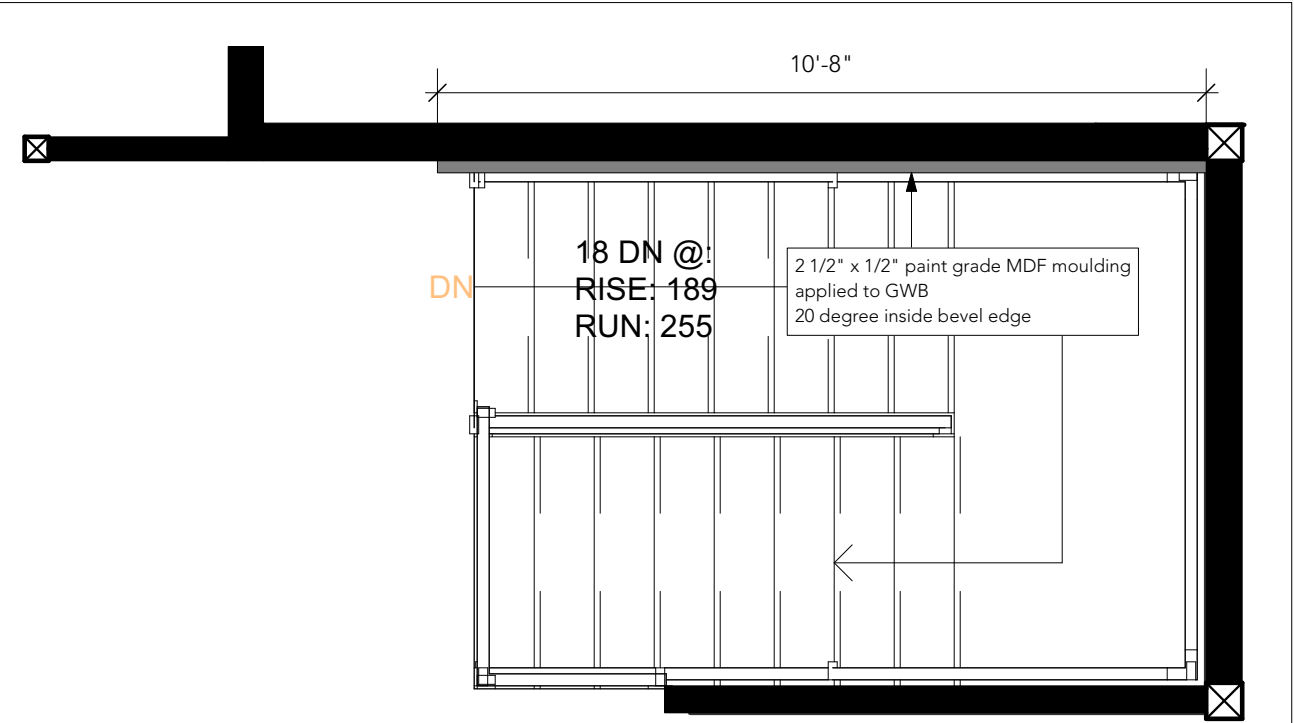

SECOND FLOOR STAIR WALL  
SCALE: 3/8" = 1'-0"

HAMPSHIRE MEWS  
LOT 1 - LIGHT SCHEME  
SECOND FLOOR  
STAIR WALL MOULDING  
03.21.24



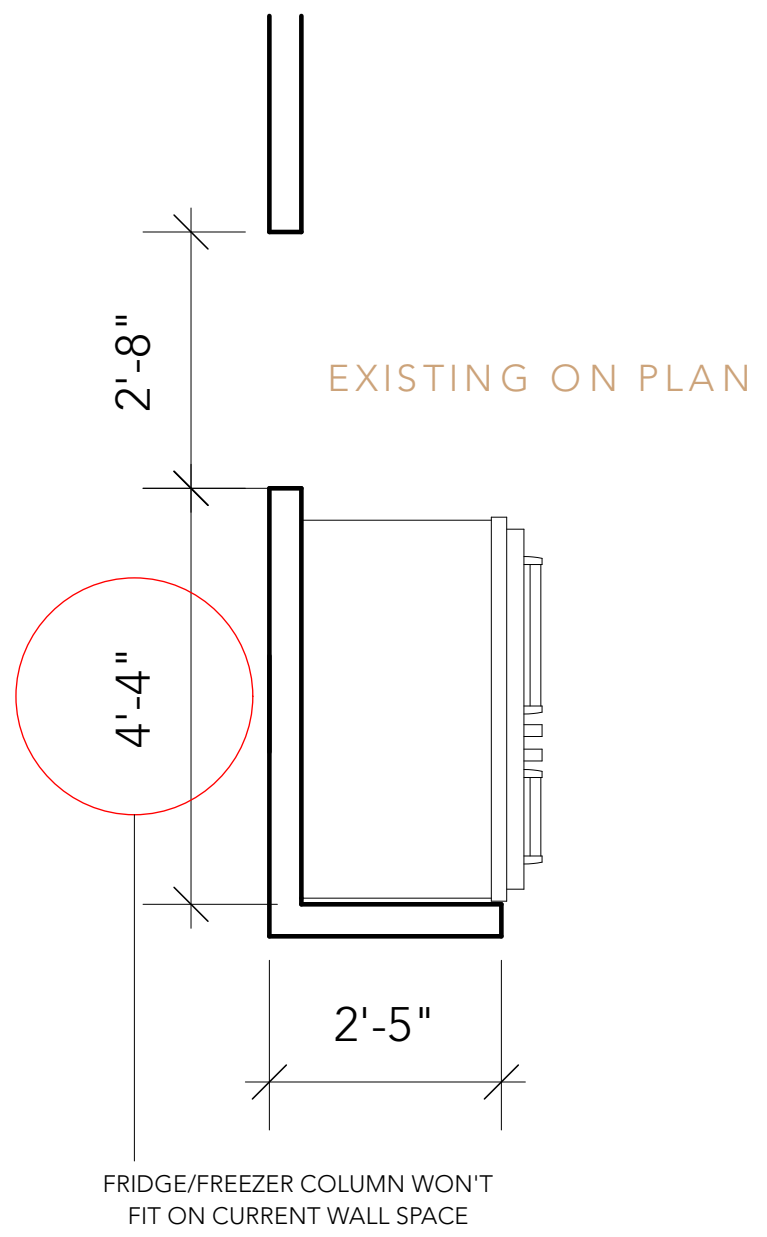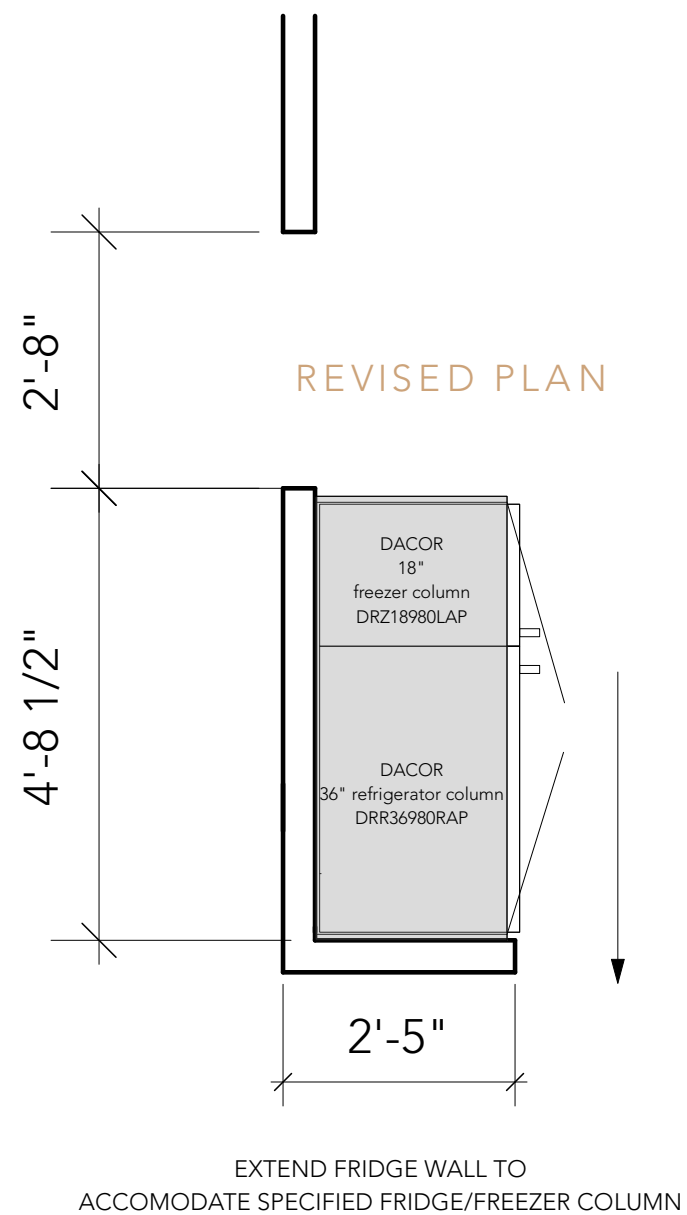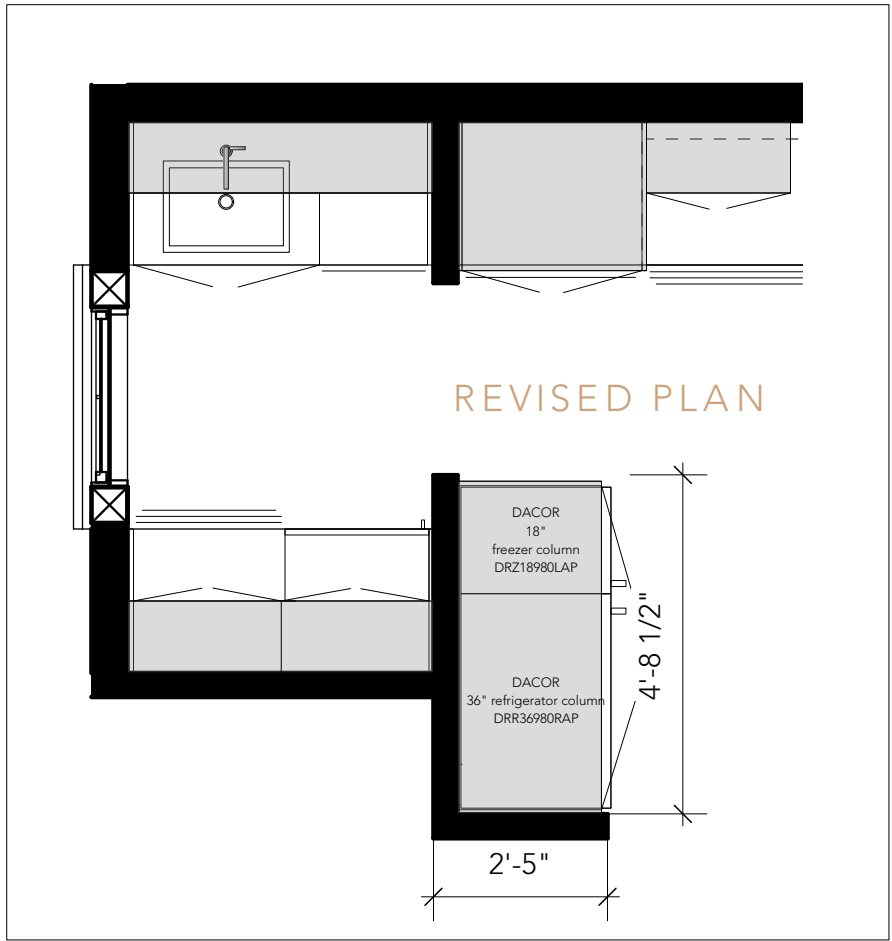

HAMPSHIRE MEWS  
LOT 1 - LIGHT SCHEME  
KITCHEN PLAN REVISION  
SCALE: 1/2" = 1'-0"  
03.21.24